




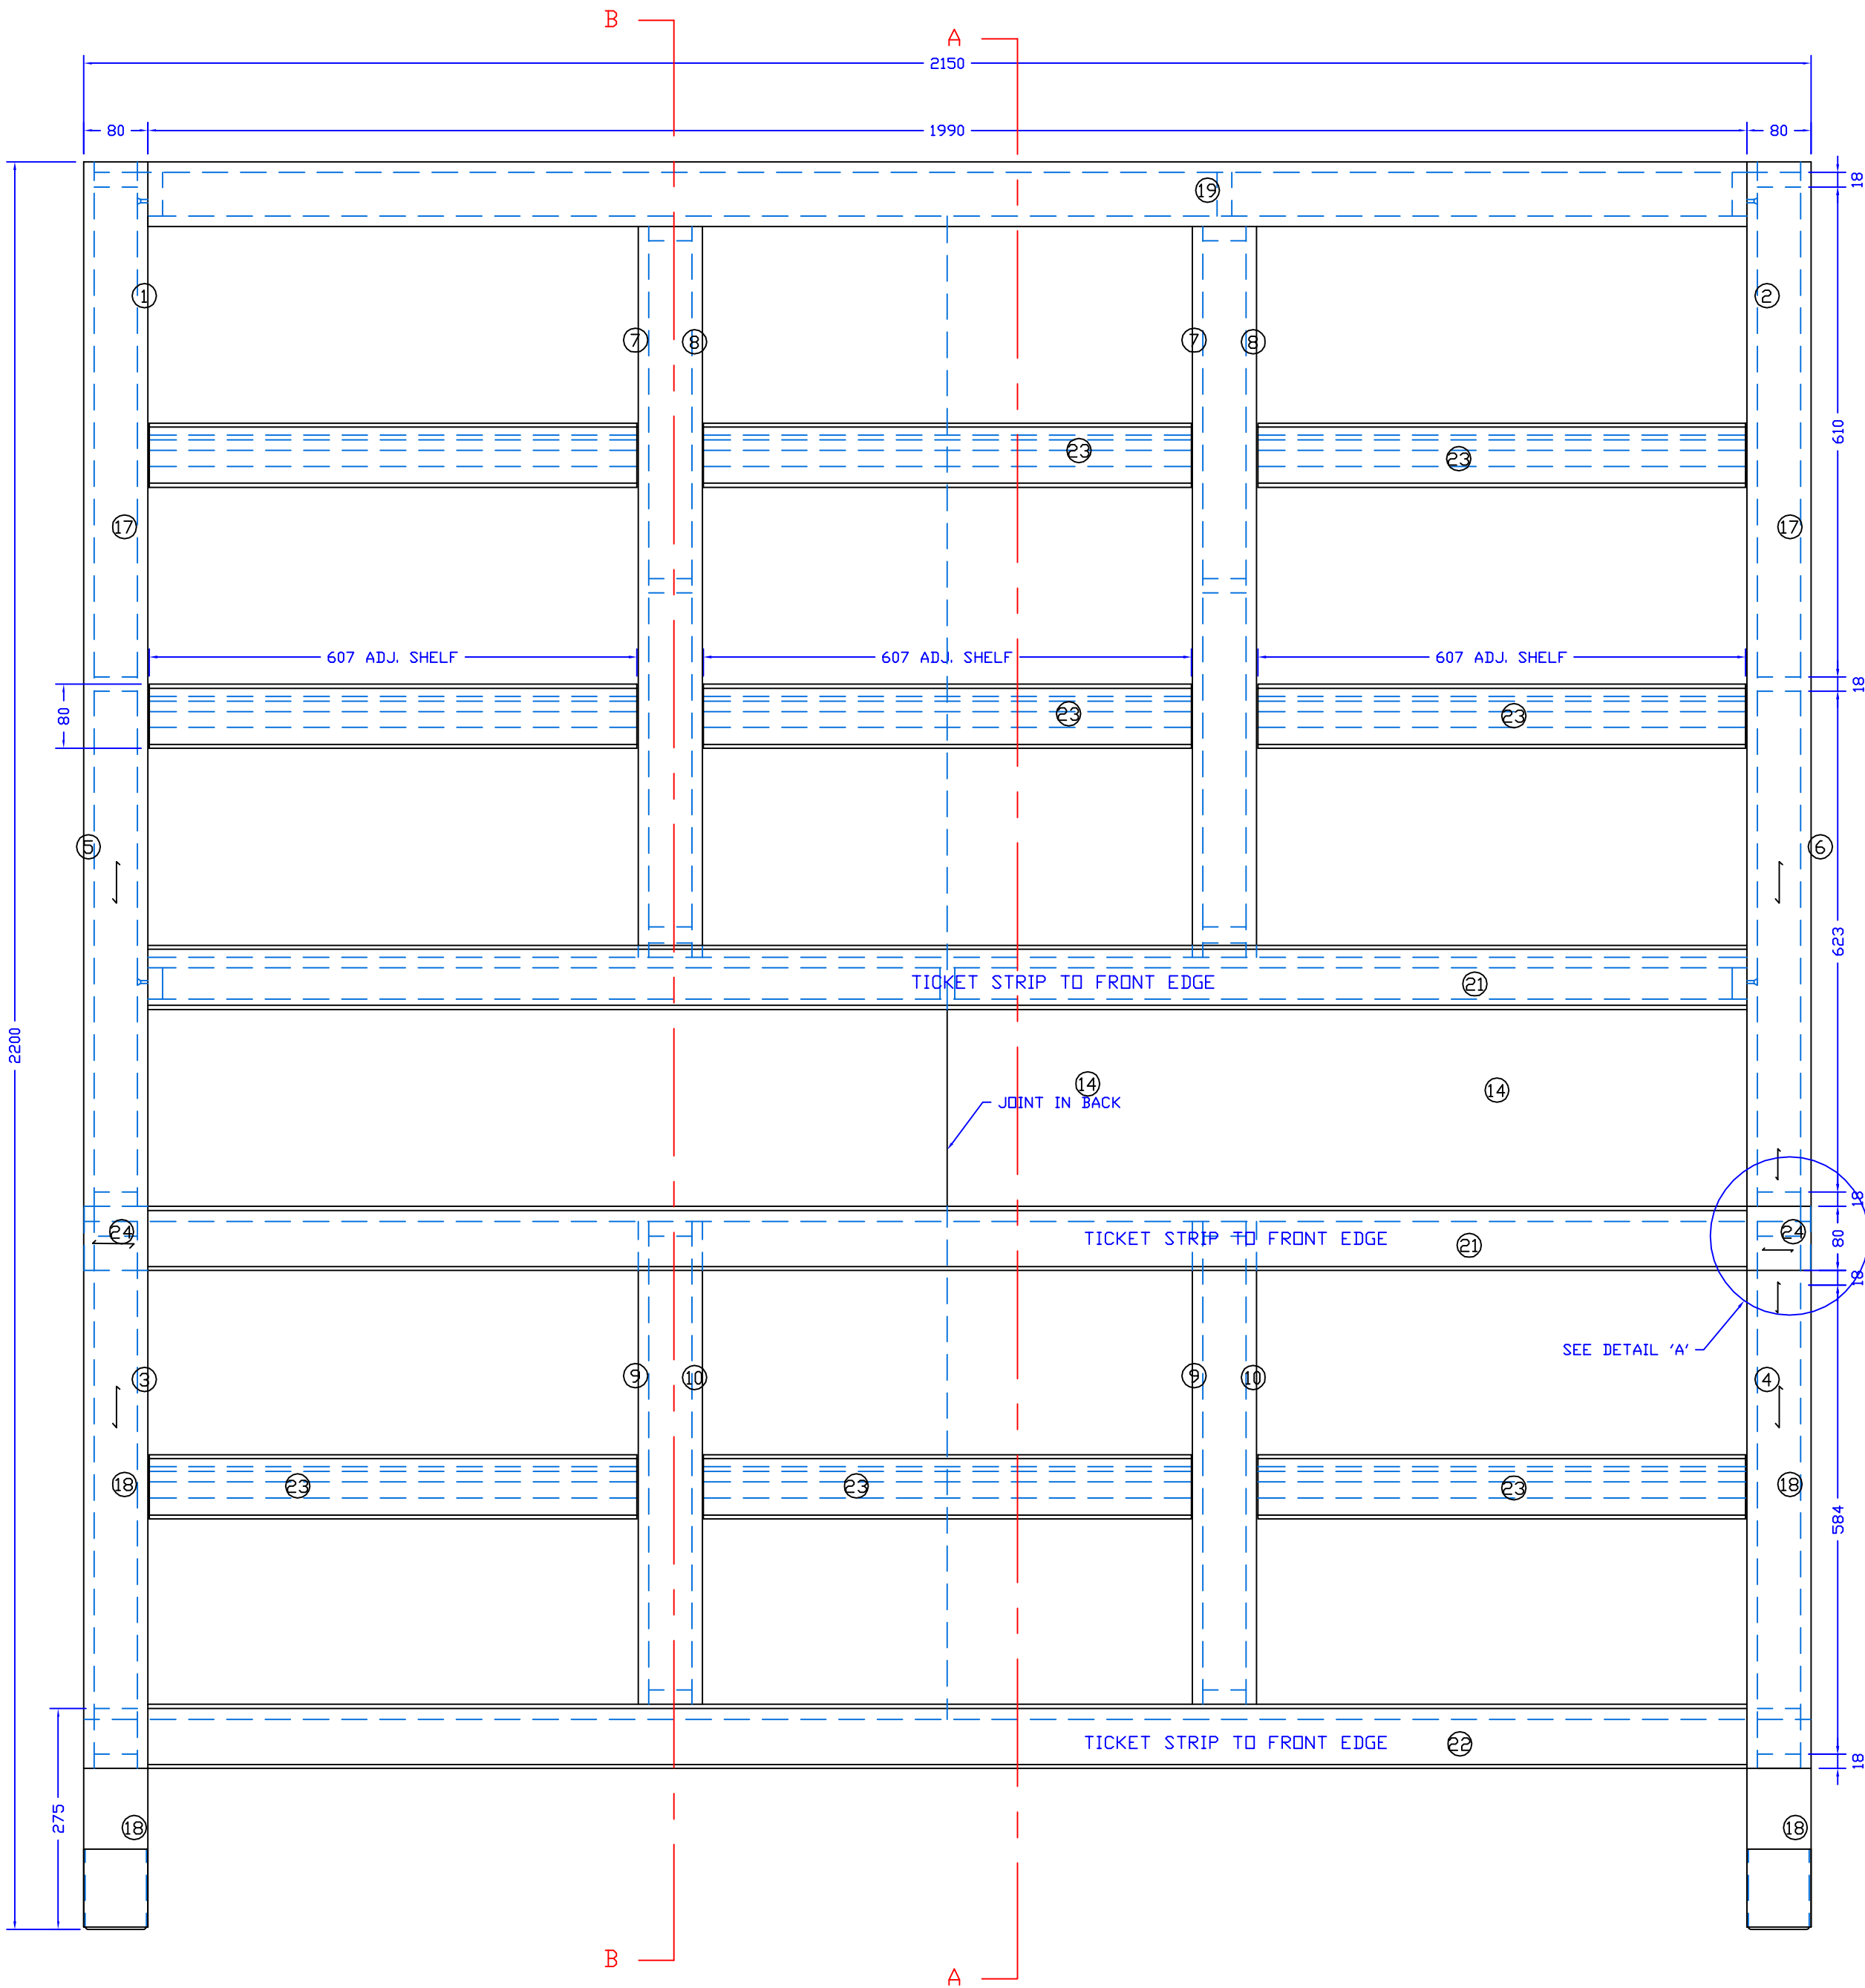


FRONT ELEVATION

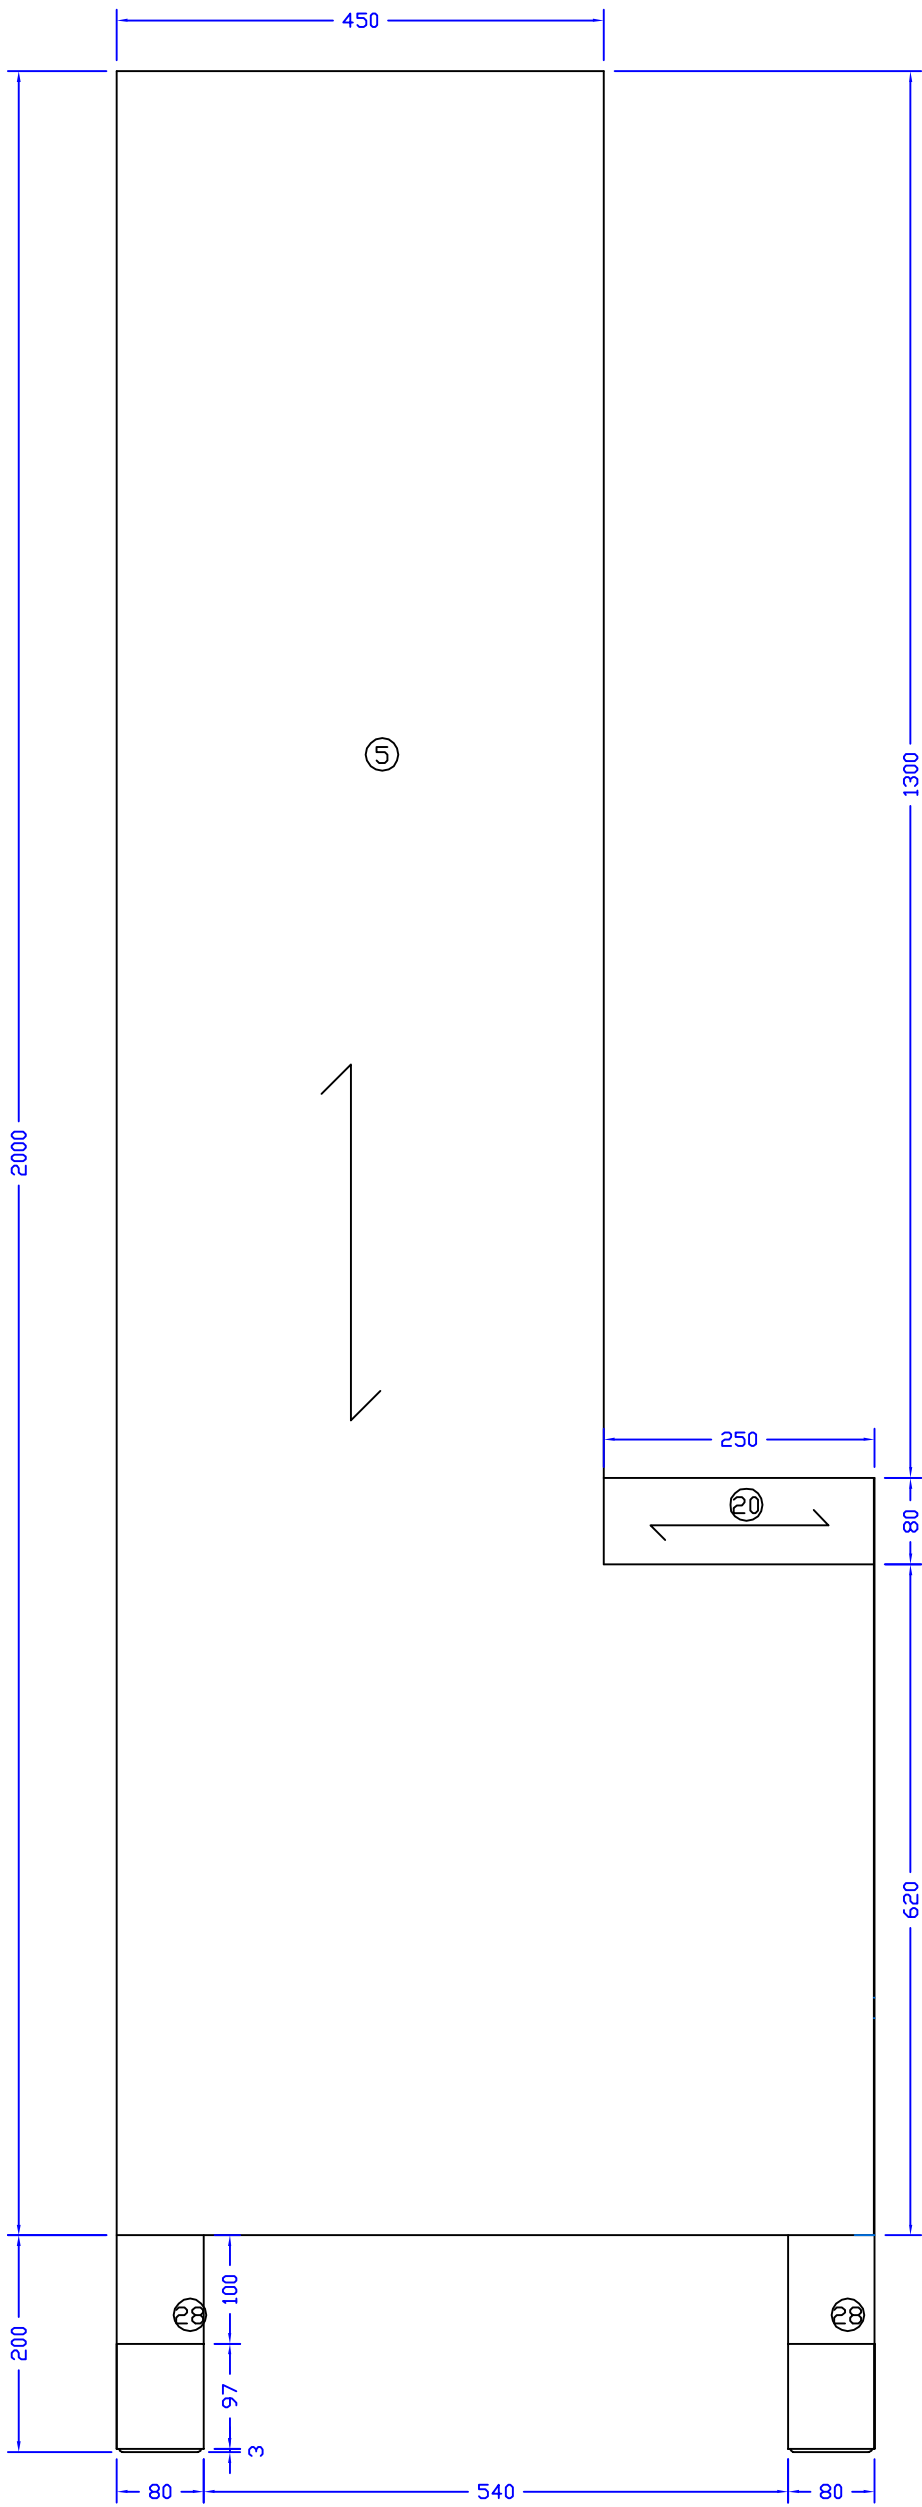


END ELEVATION

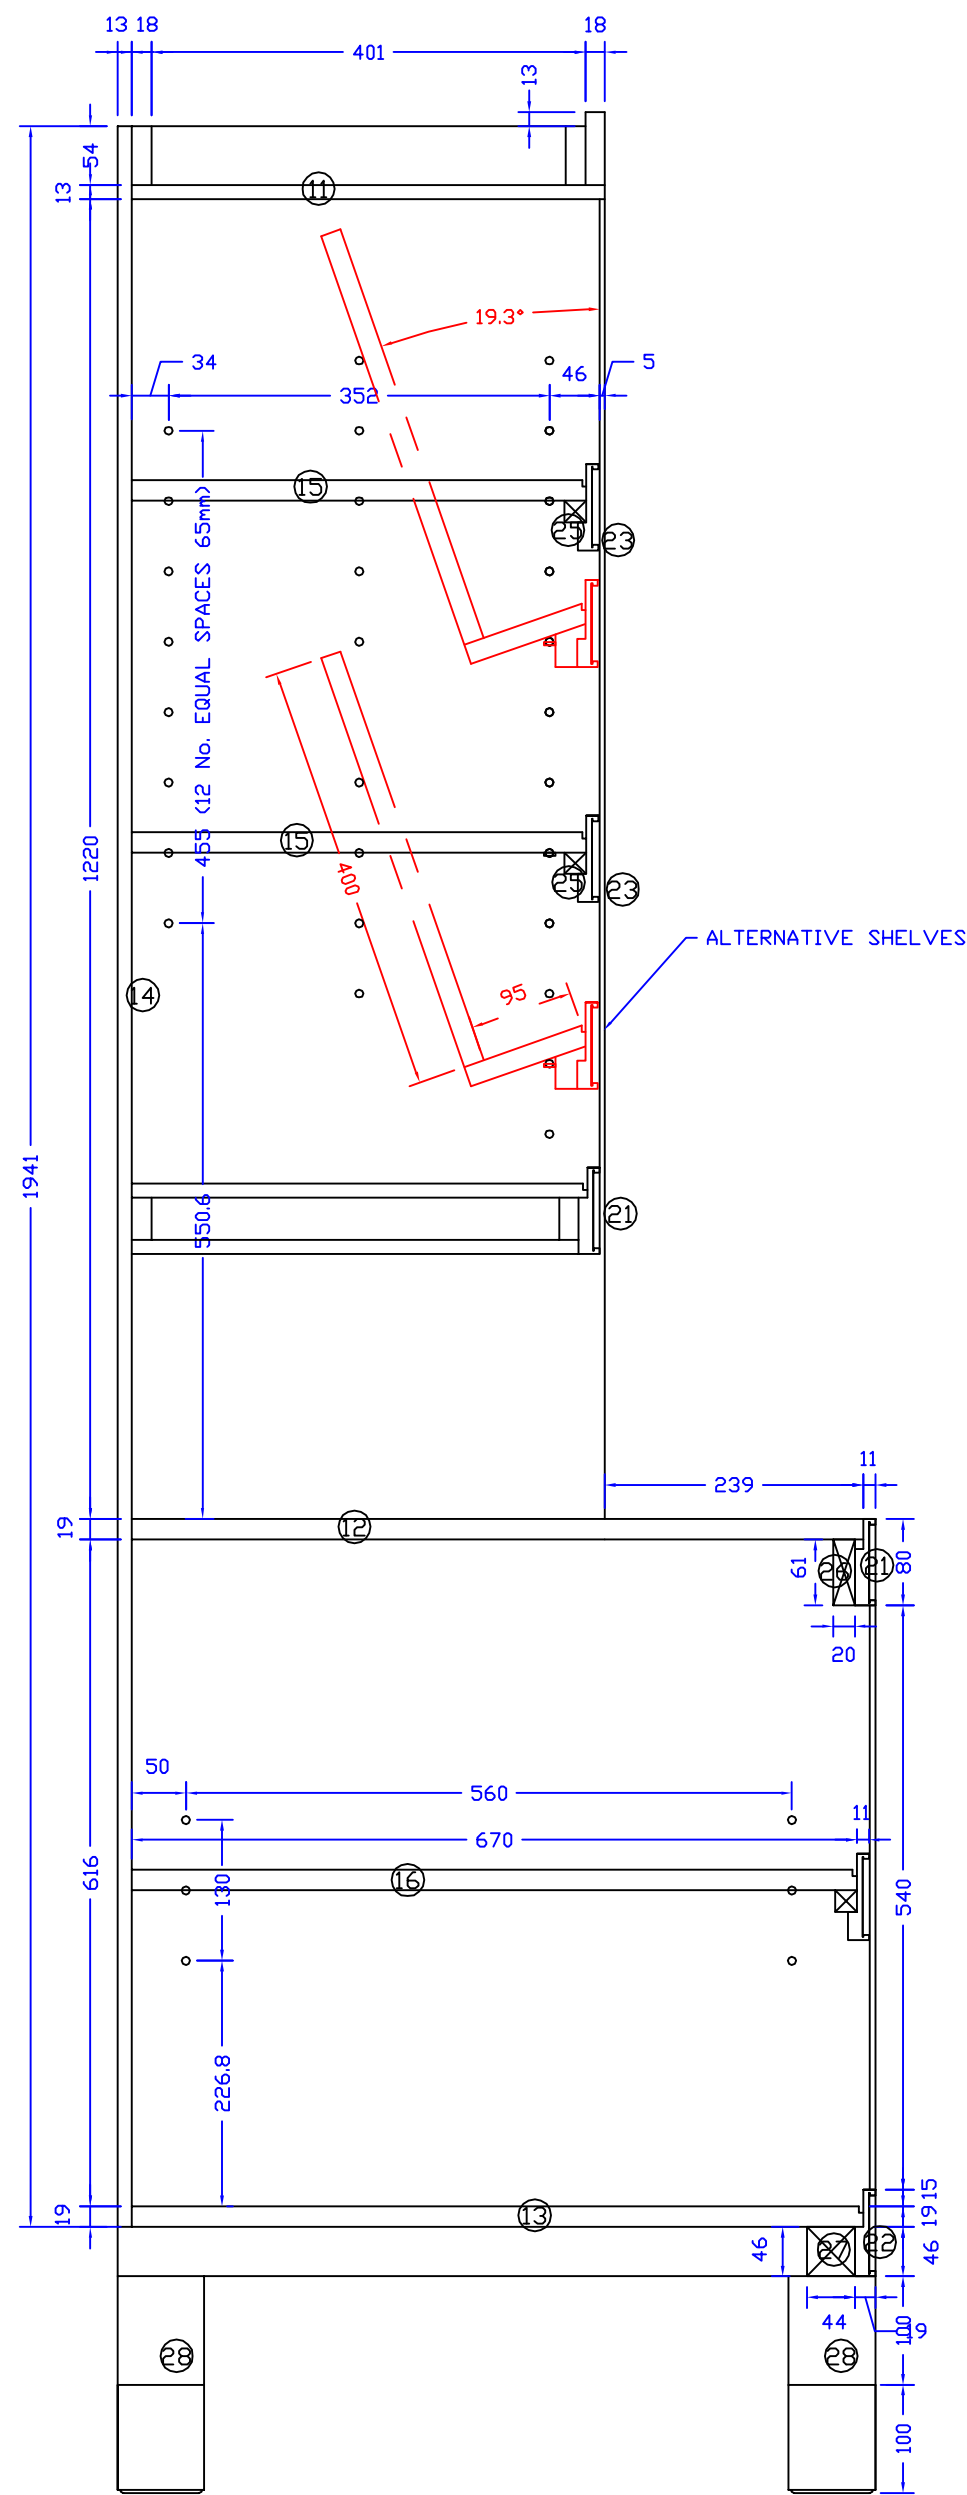

SECTION A-A

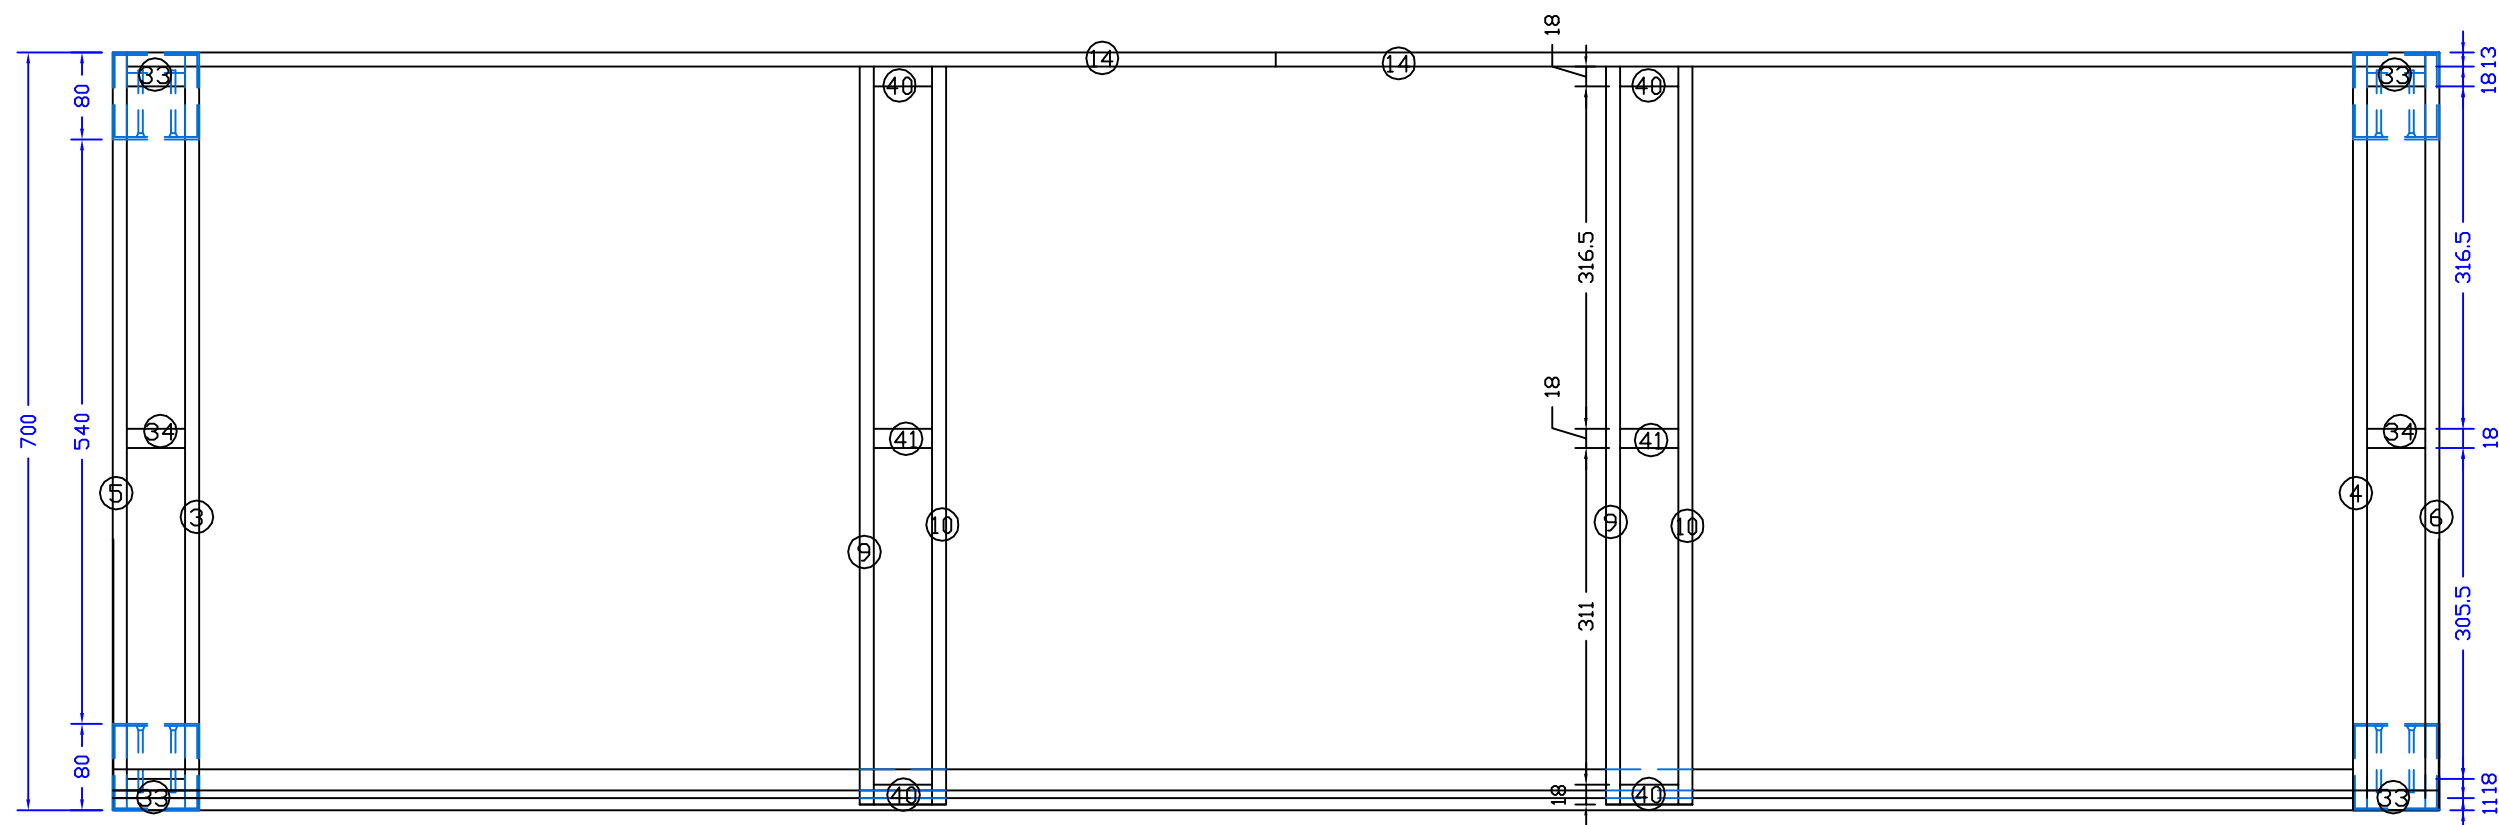

PLAN OF BOTTOM SECTION

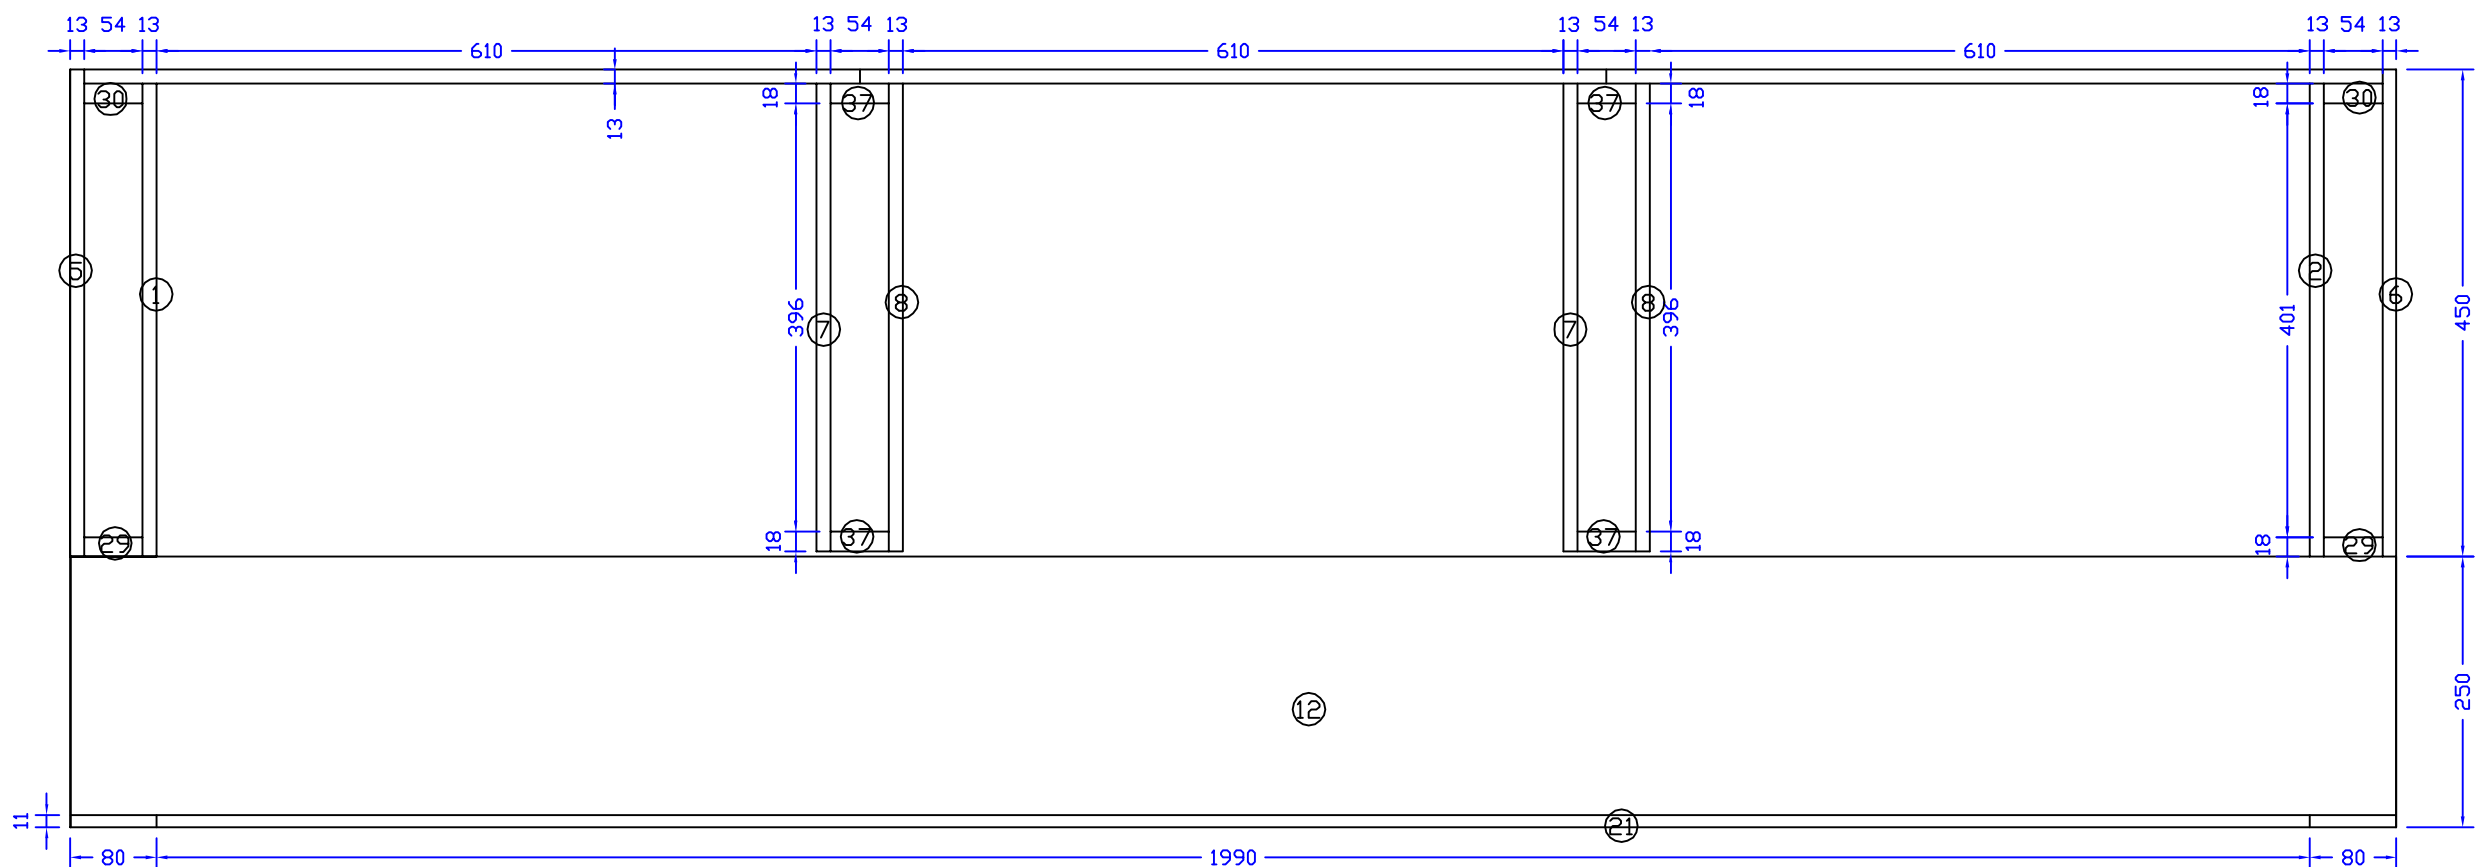

PLAN OF TOP SECTION


Notes

VISIBLE FACES TO BE FACE SIDE OF OAK VENEERED MDF.
EDGES OF ADJUSTABLE SHELVES TO BE STAINED PRIOR TO ASSEMBLY.

Revisions

1 16-10-02 TOP CENTER DIVISION CUT DOWN TO FORM FIXED SHELF.

DRAWING TITLE	SHELF UNIT 18 3 BAY
DRAWING No.	142-02-16
CONTRACT	WOTTON ORGANIC
JOB No	142-02
SCALE	On A1 Paper
DRAWN BY	M. WYATT
DATE	08/10/02
REVISION	1
CUTTING SHEET No	19

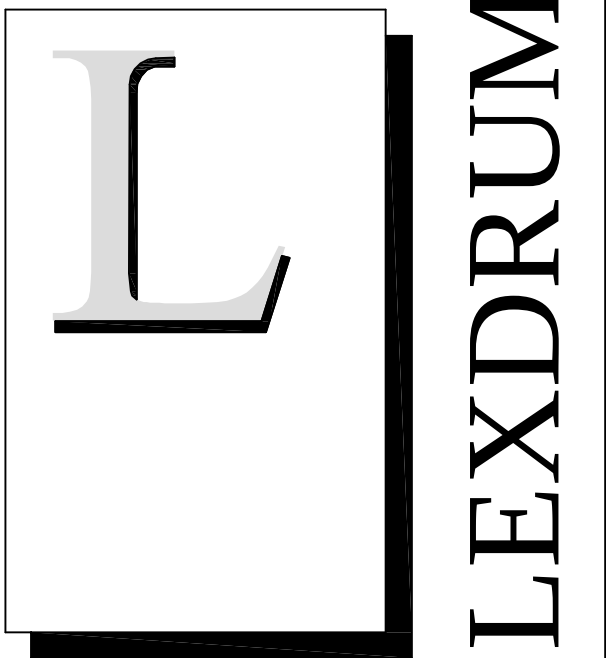

structured for excellence

KING CHARLES BUISNESS PARK
OLD NEWTON ROAD
HEATHFIELD
DEVON
TQ12 6UT

TEL 01626 834077
FAX 01626 834667
E-MAIL lexdrum@aol.com