




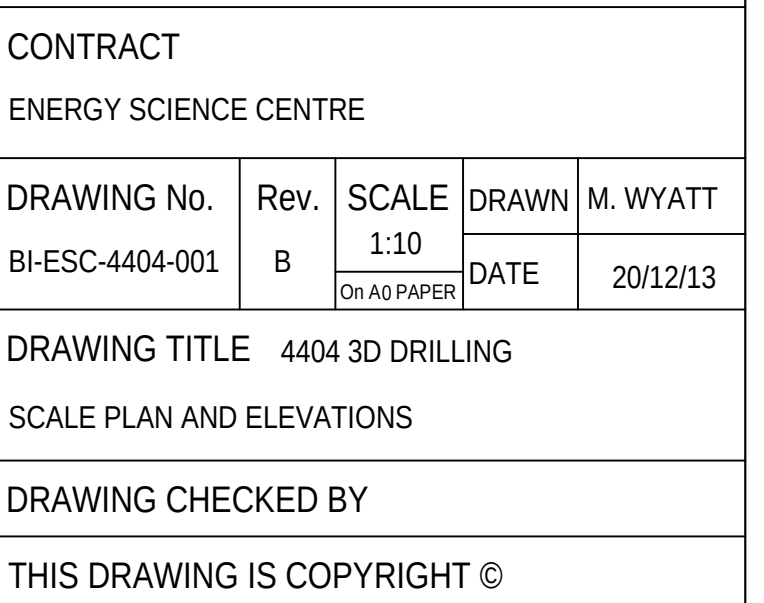


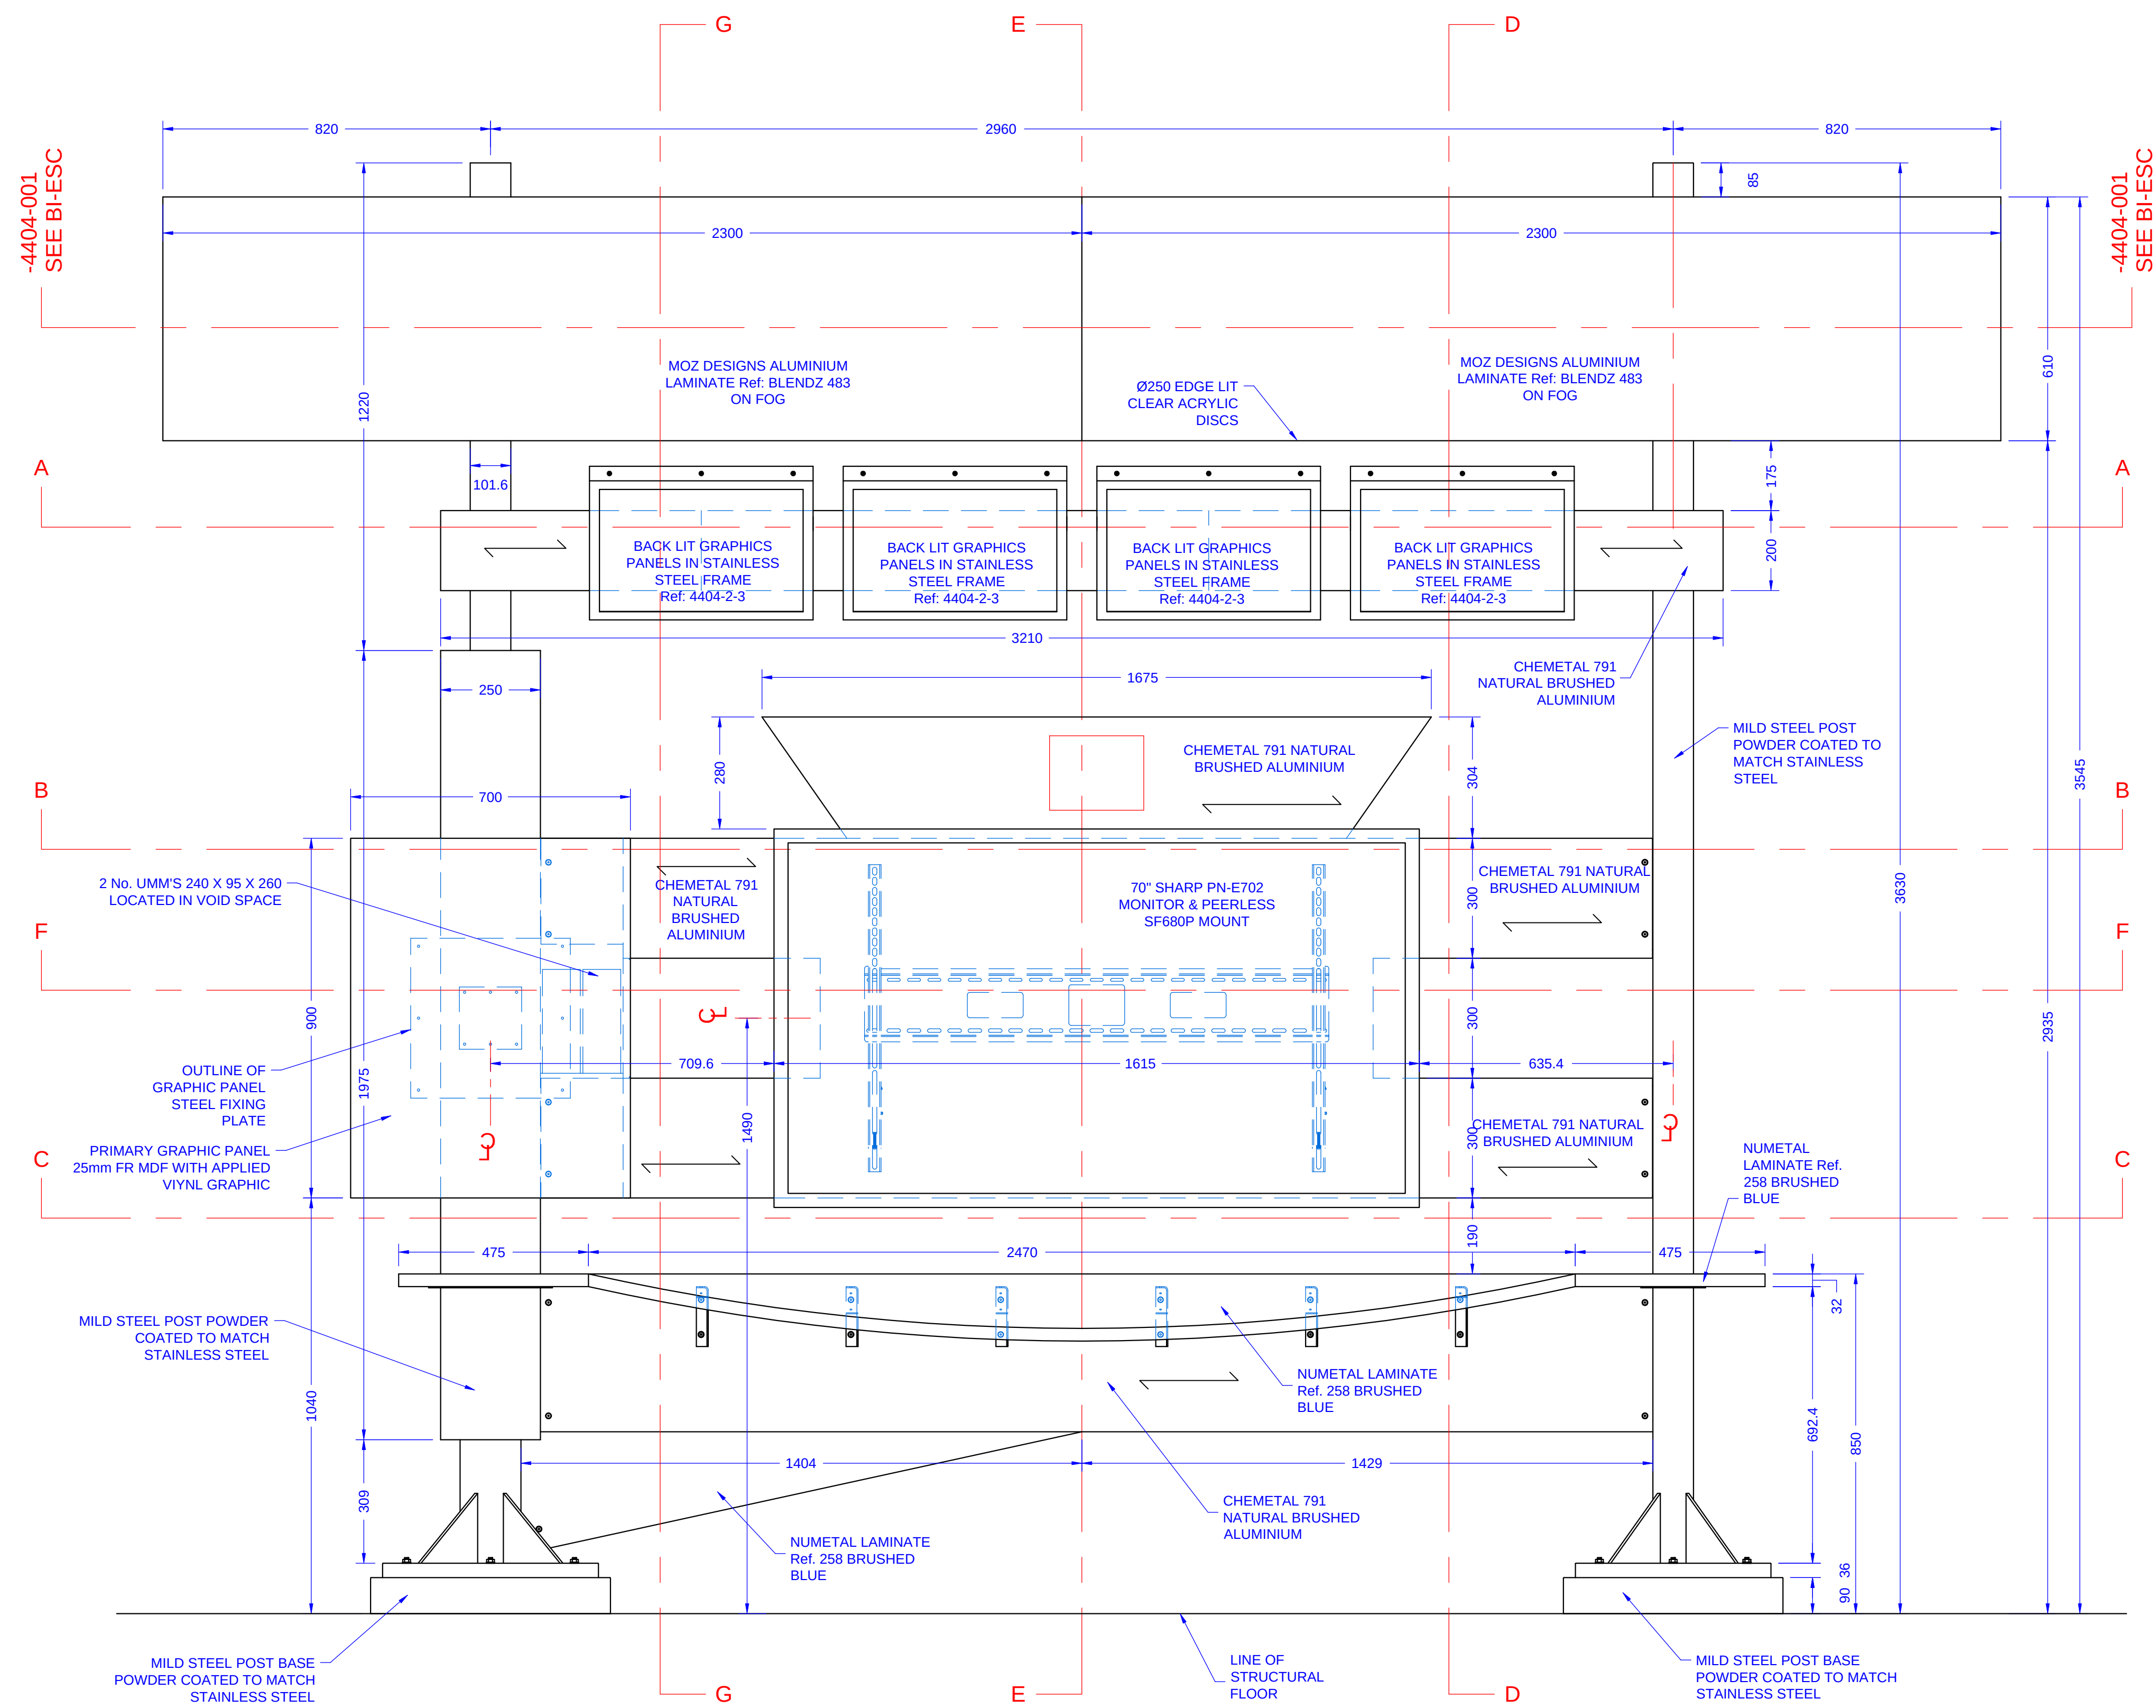


1:10 REAR ELEVATION C

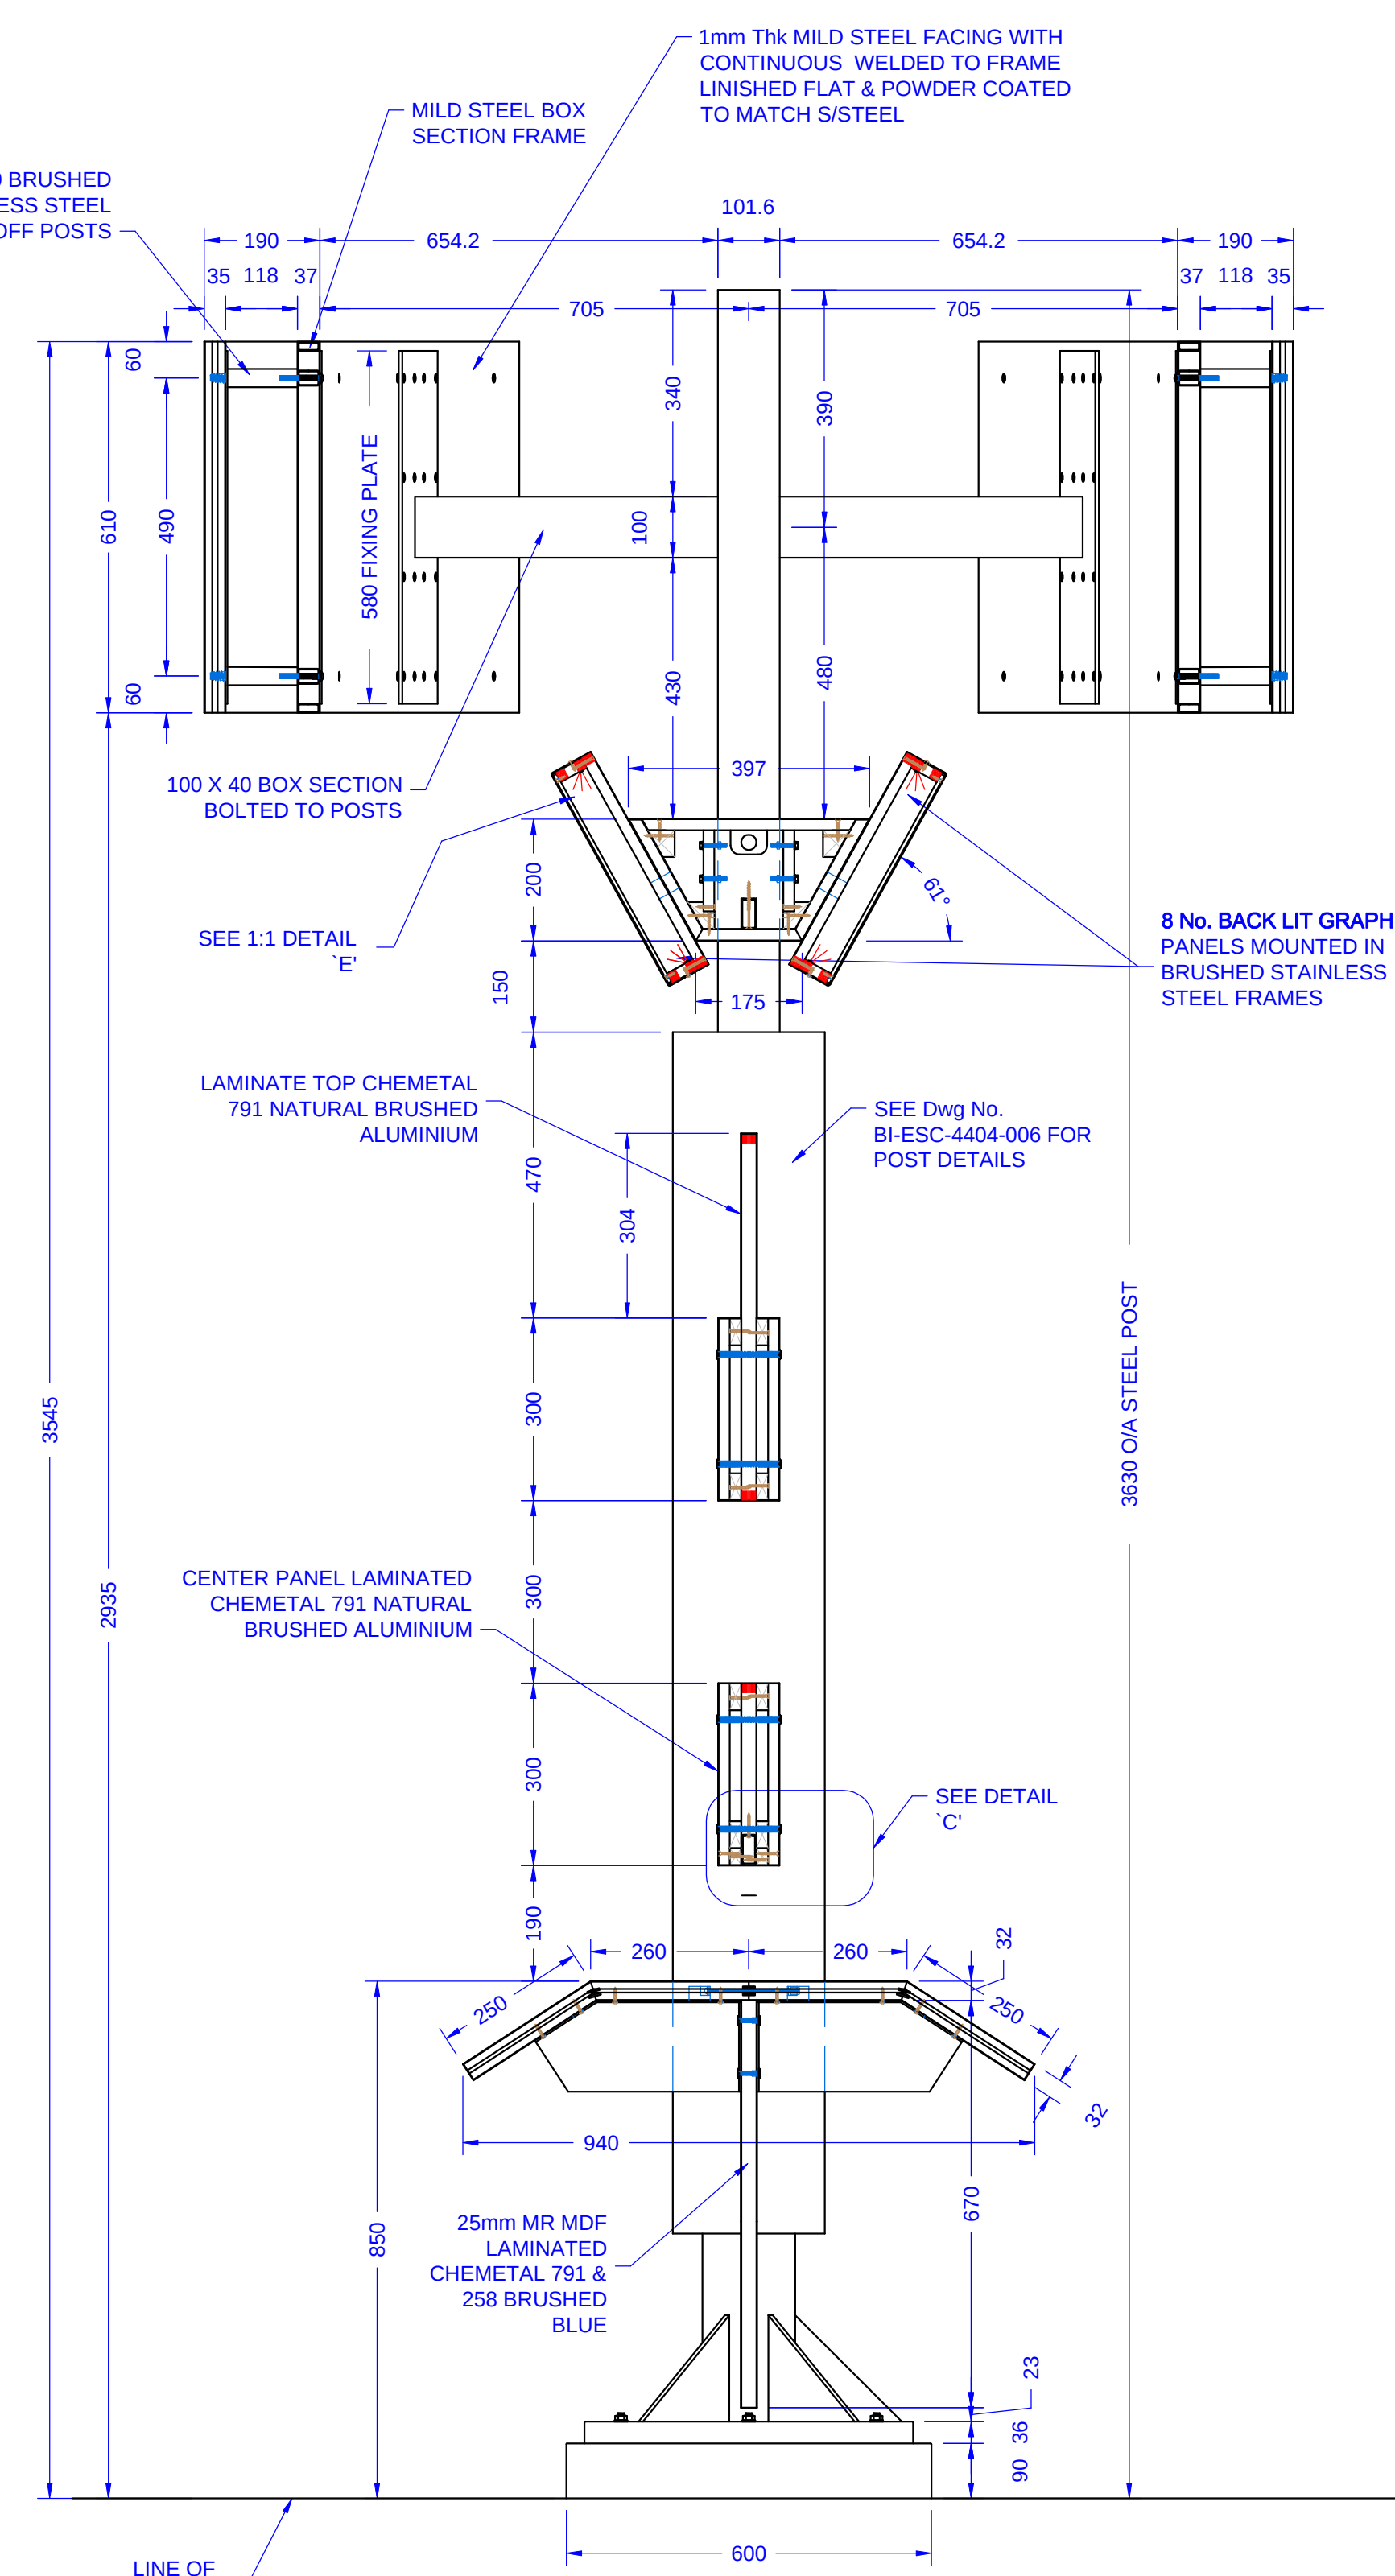


1:10 HEIGHT SECTION D-D

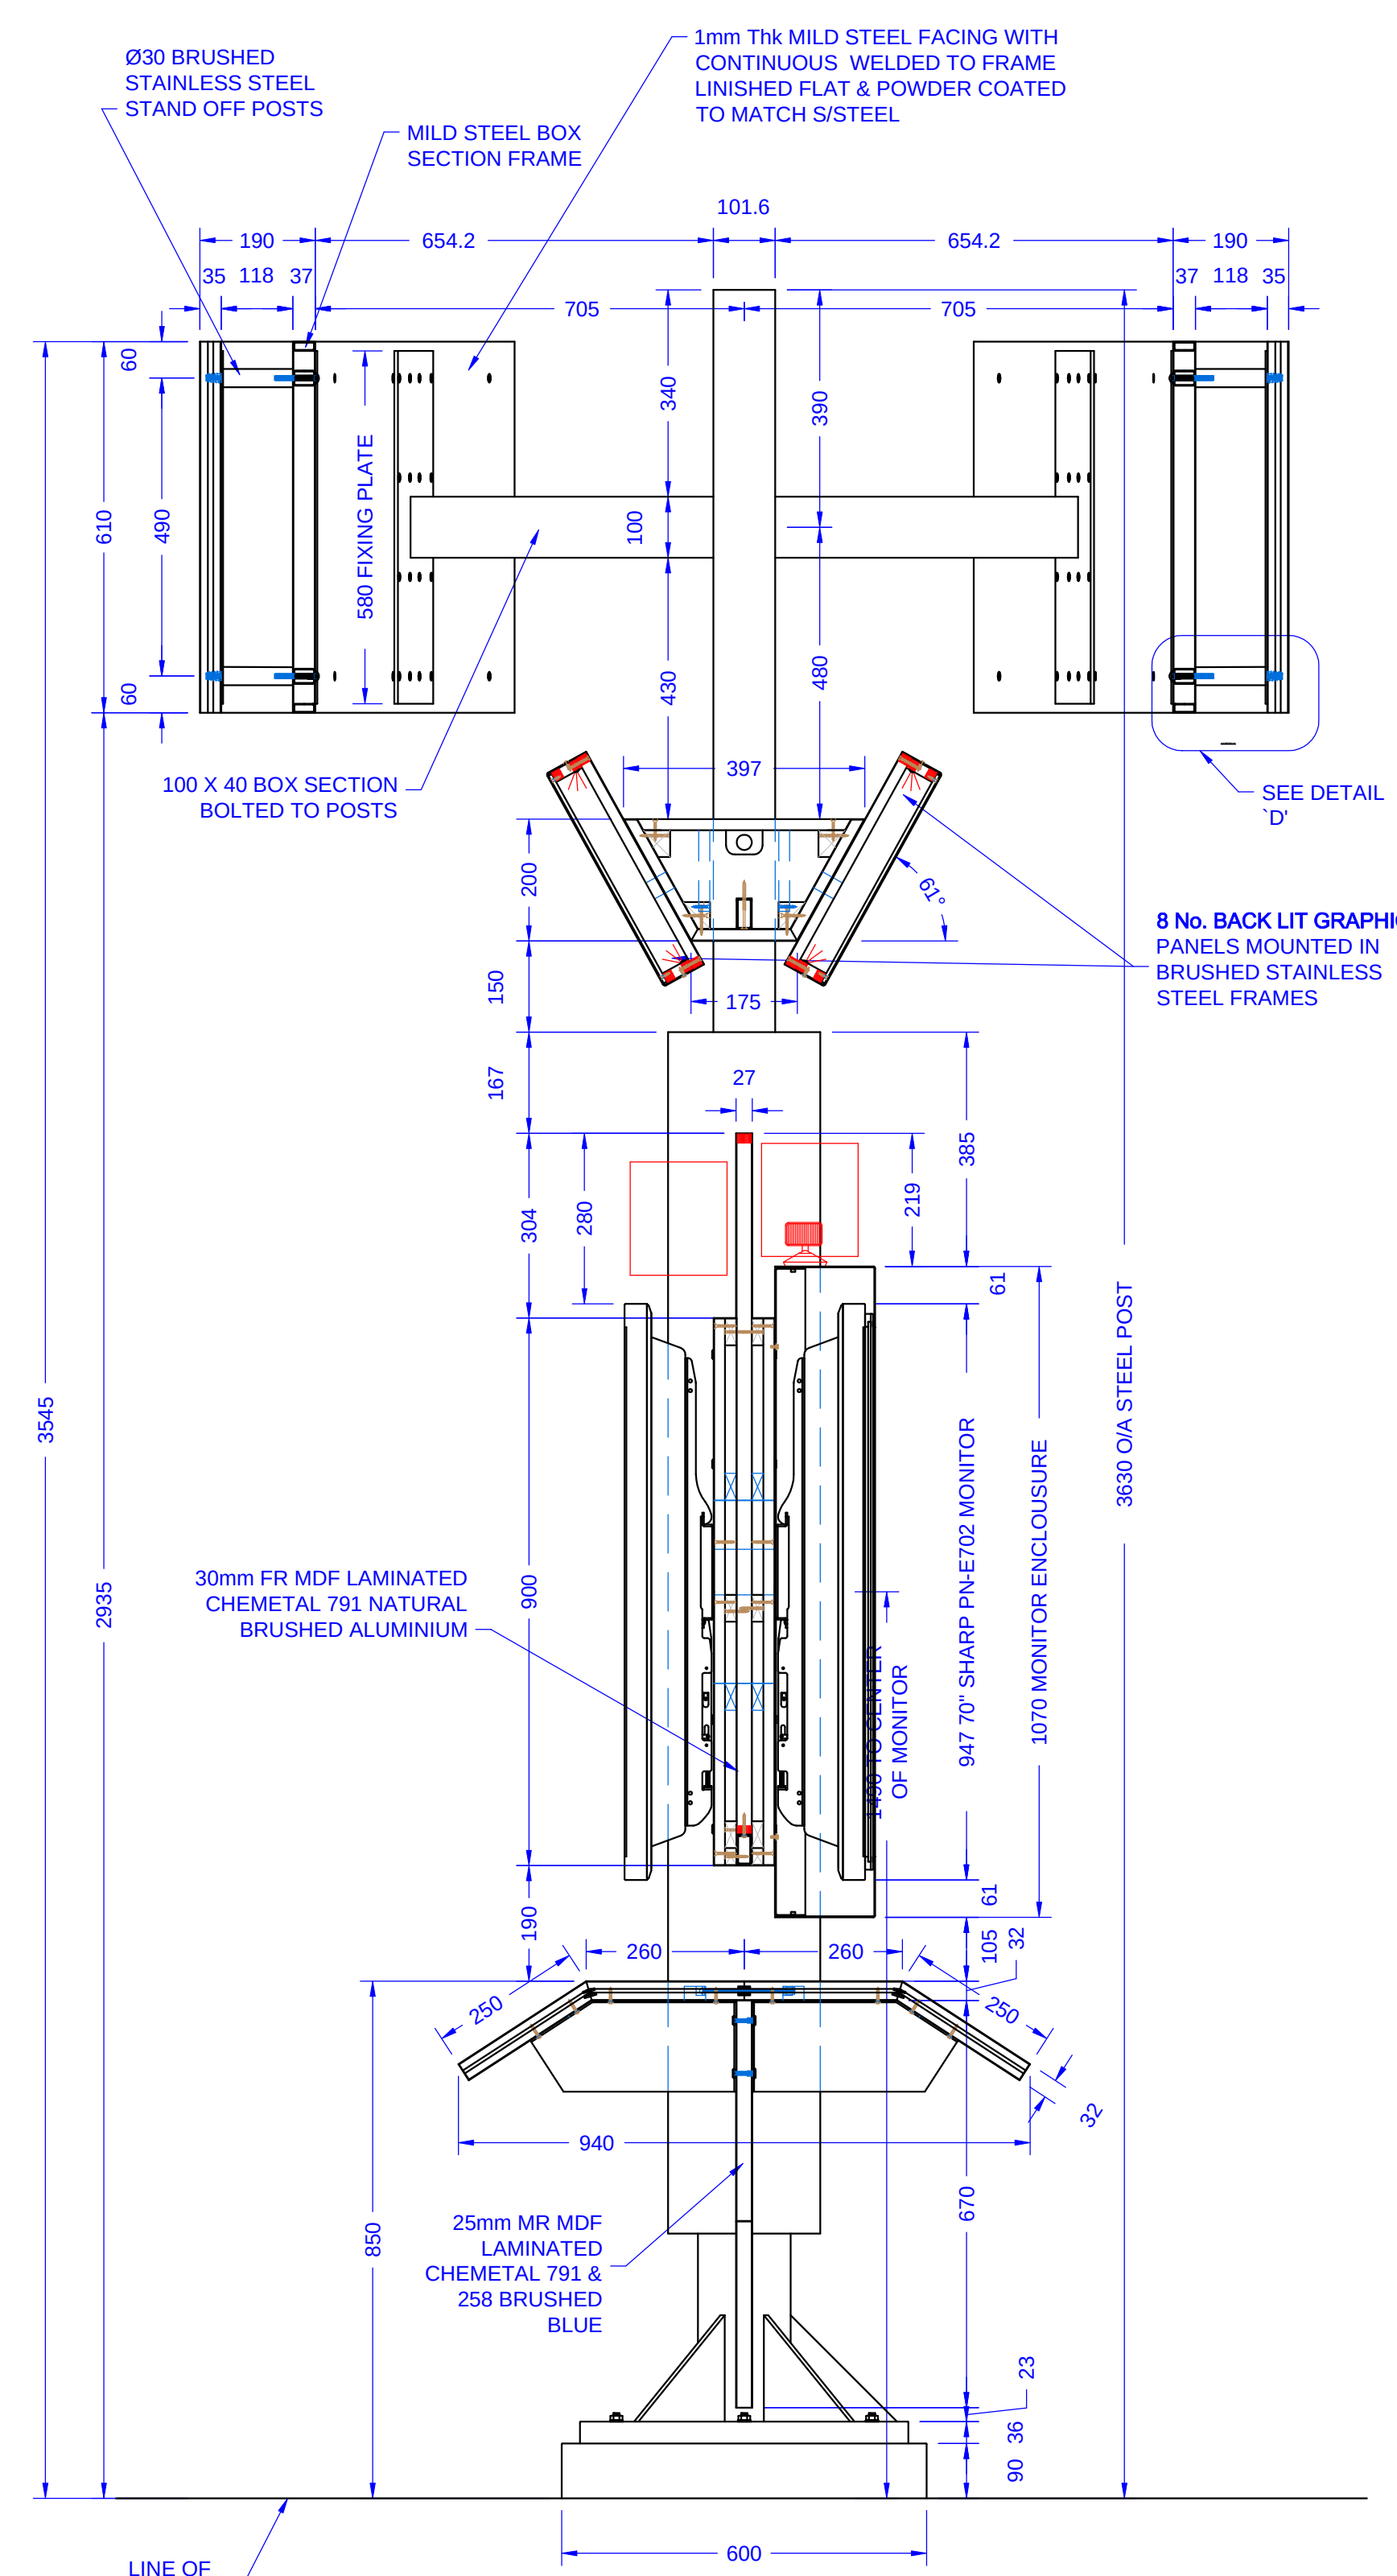


1:10 HEIGHT SECTION E-E

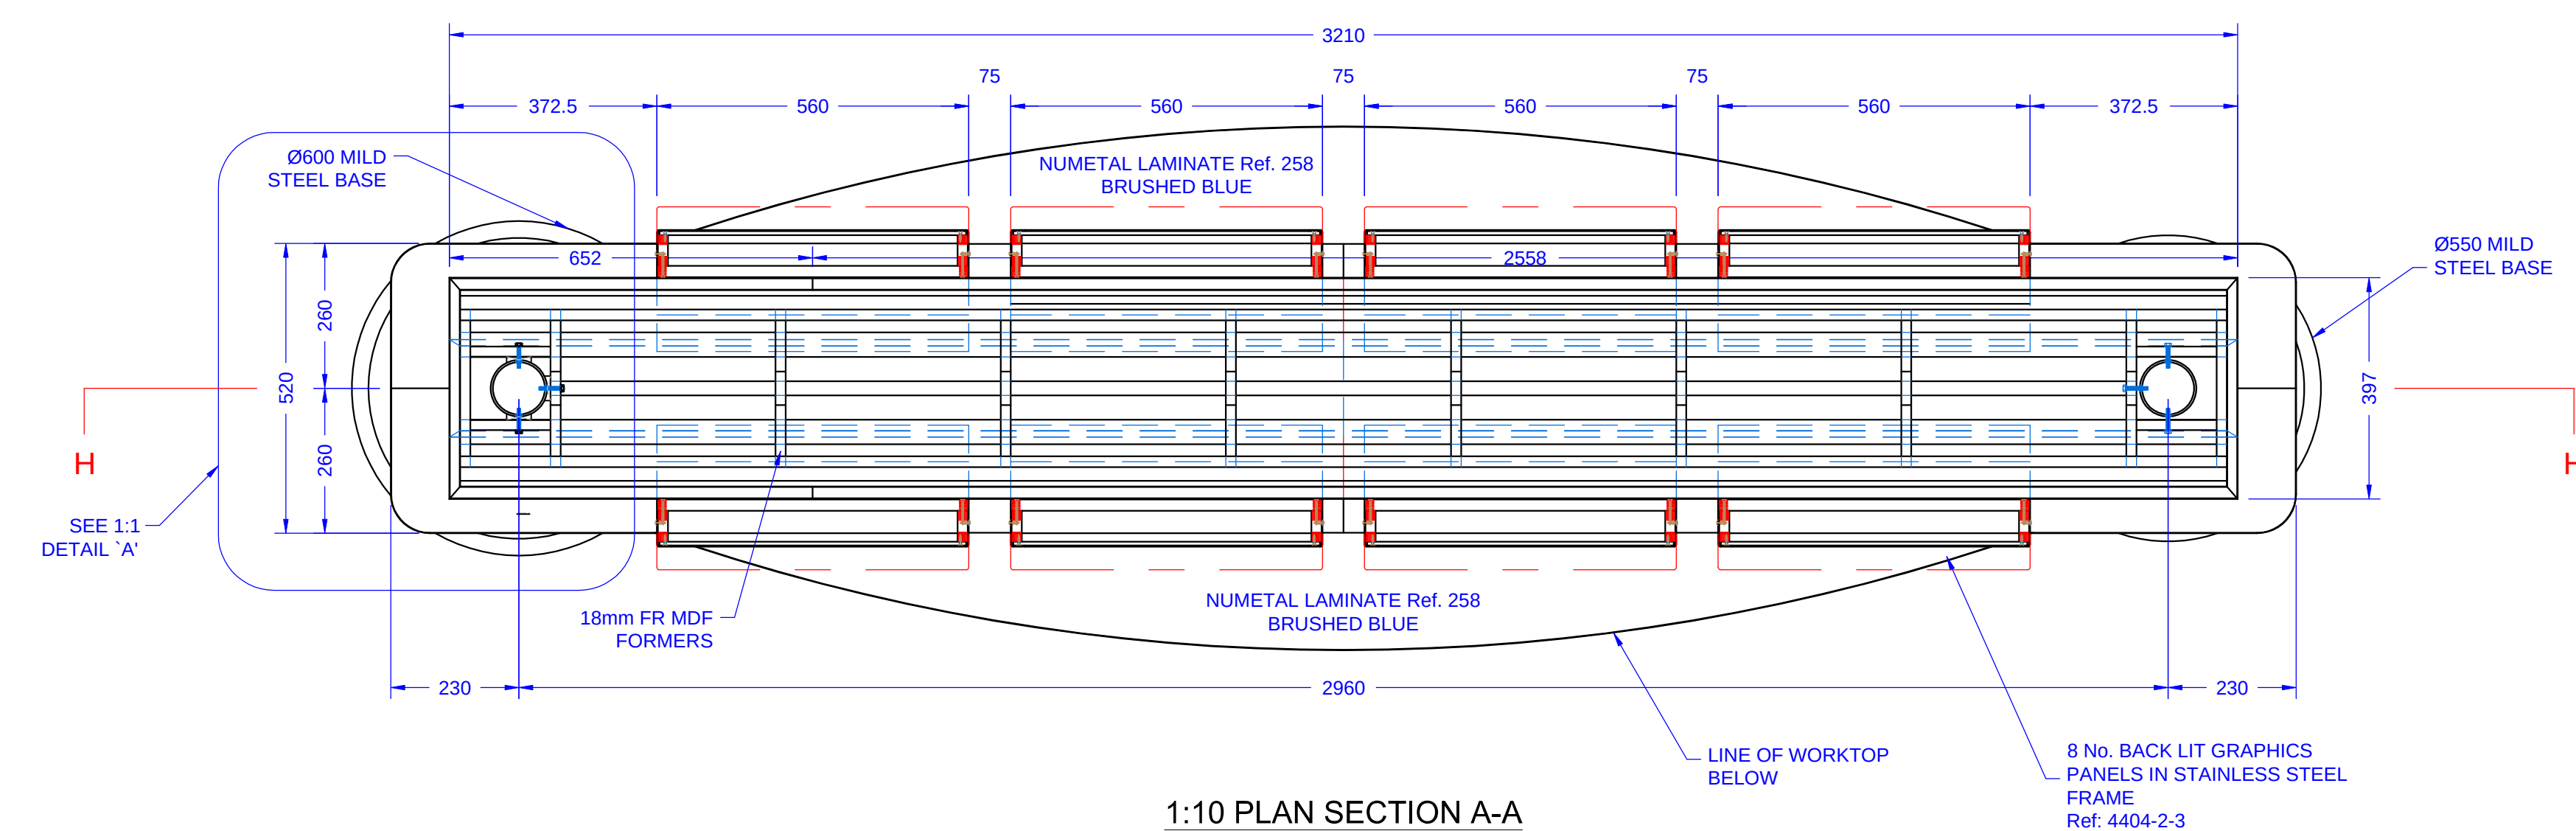


1:10 PLAN SECTION A-A

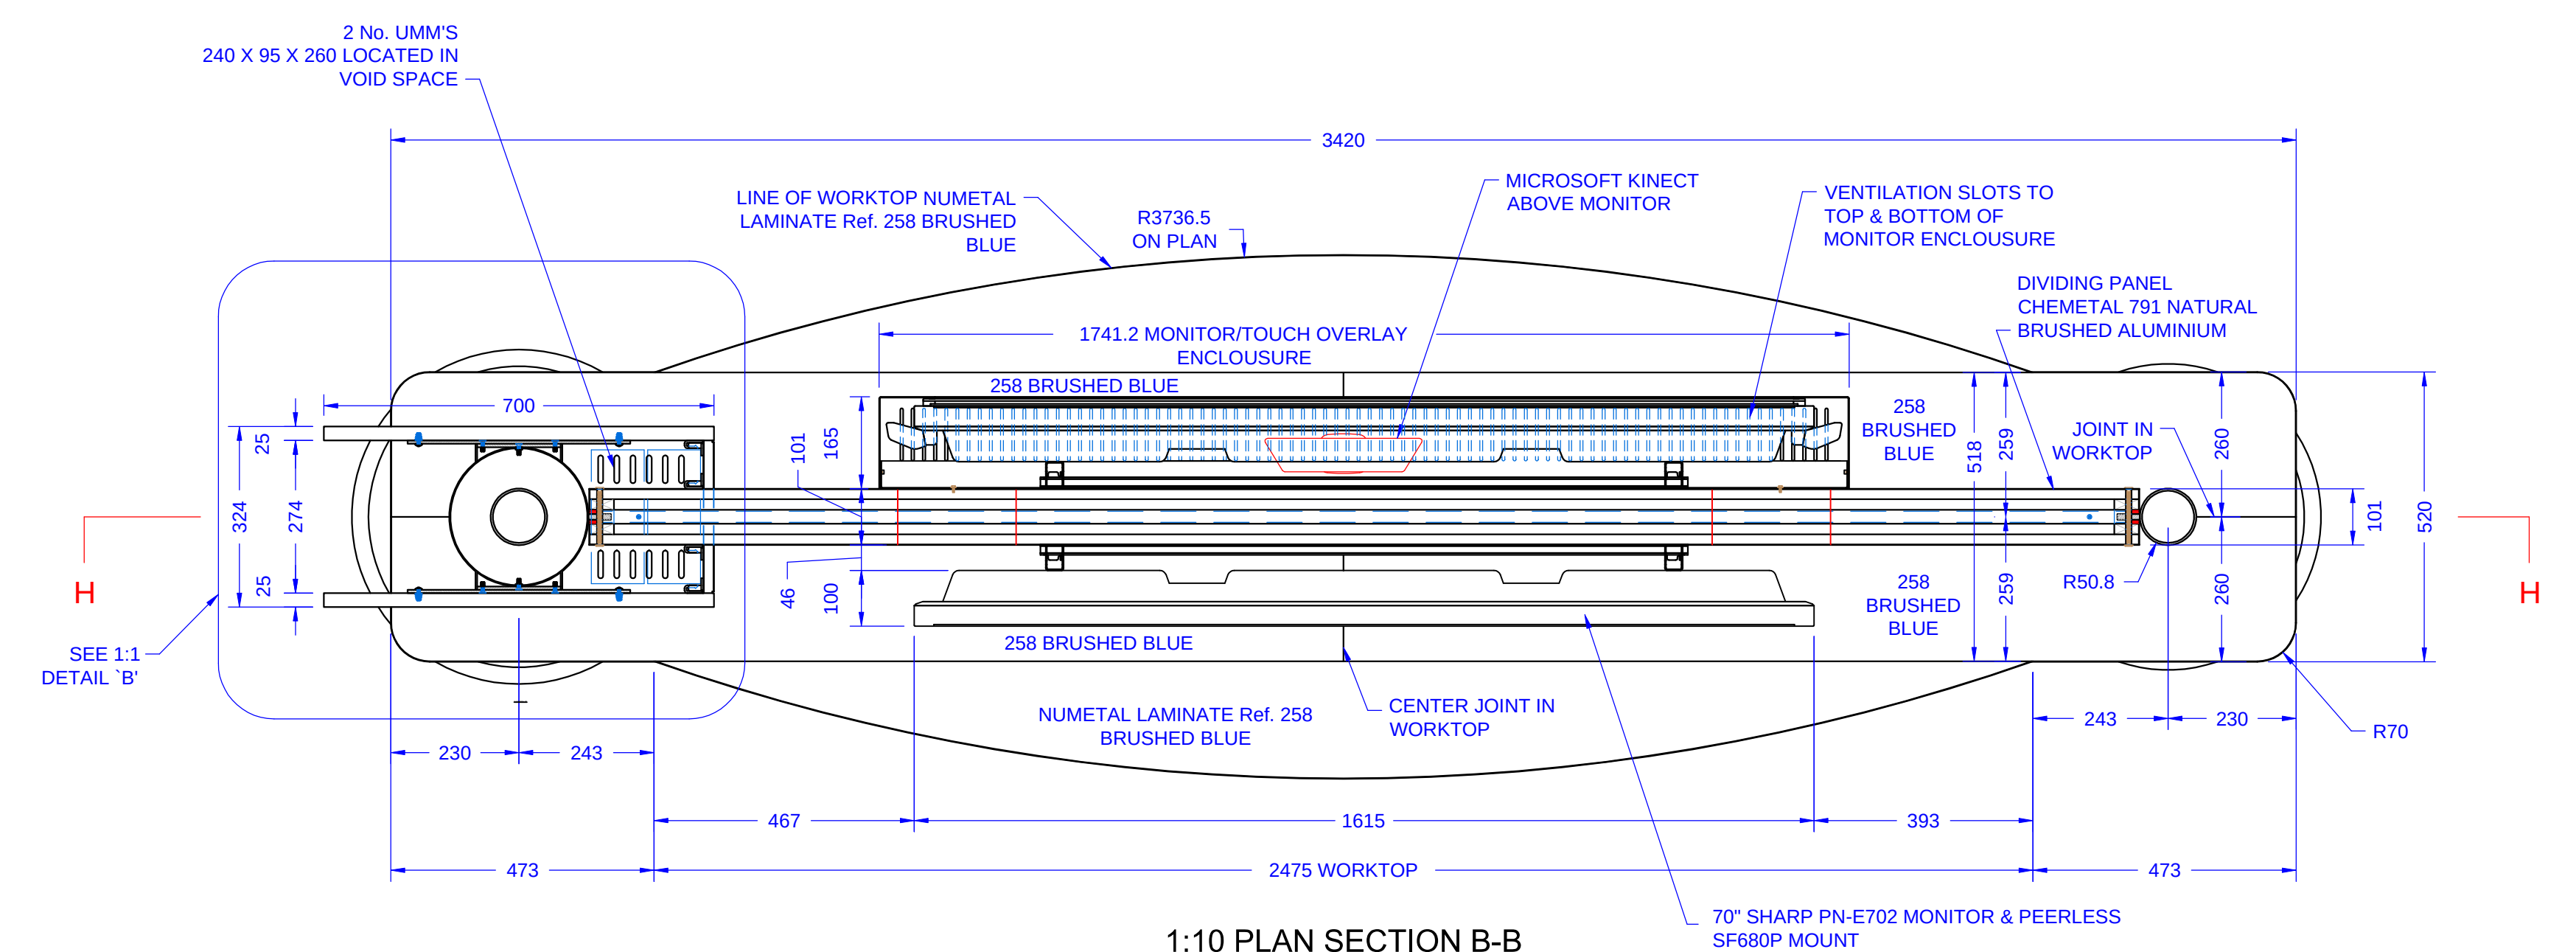

1:10 PLAN SECTION B-B

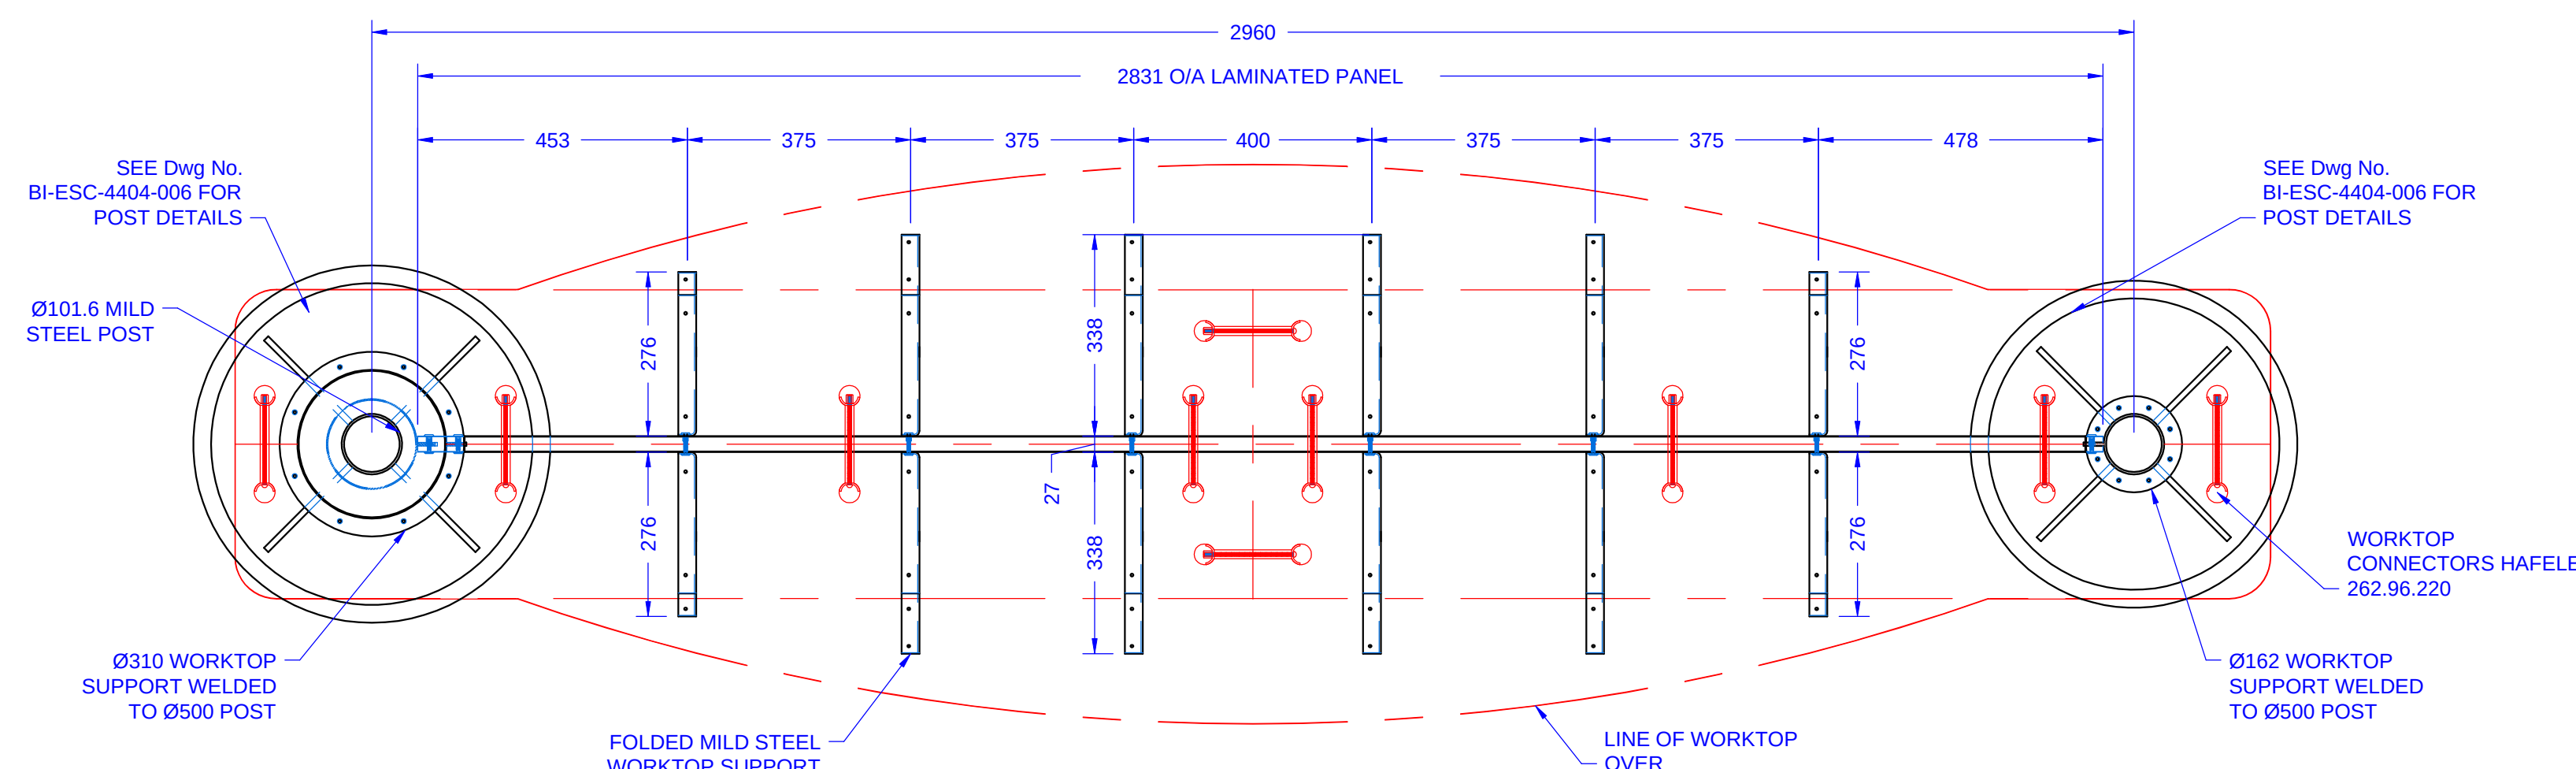


1:10 PLAN SECTION C-C

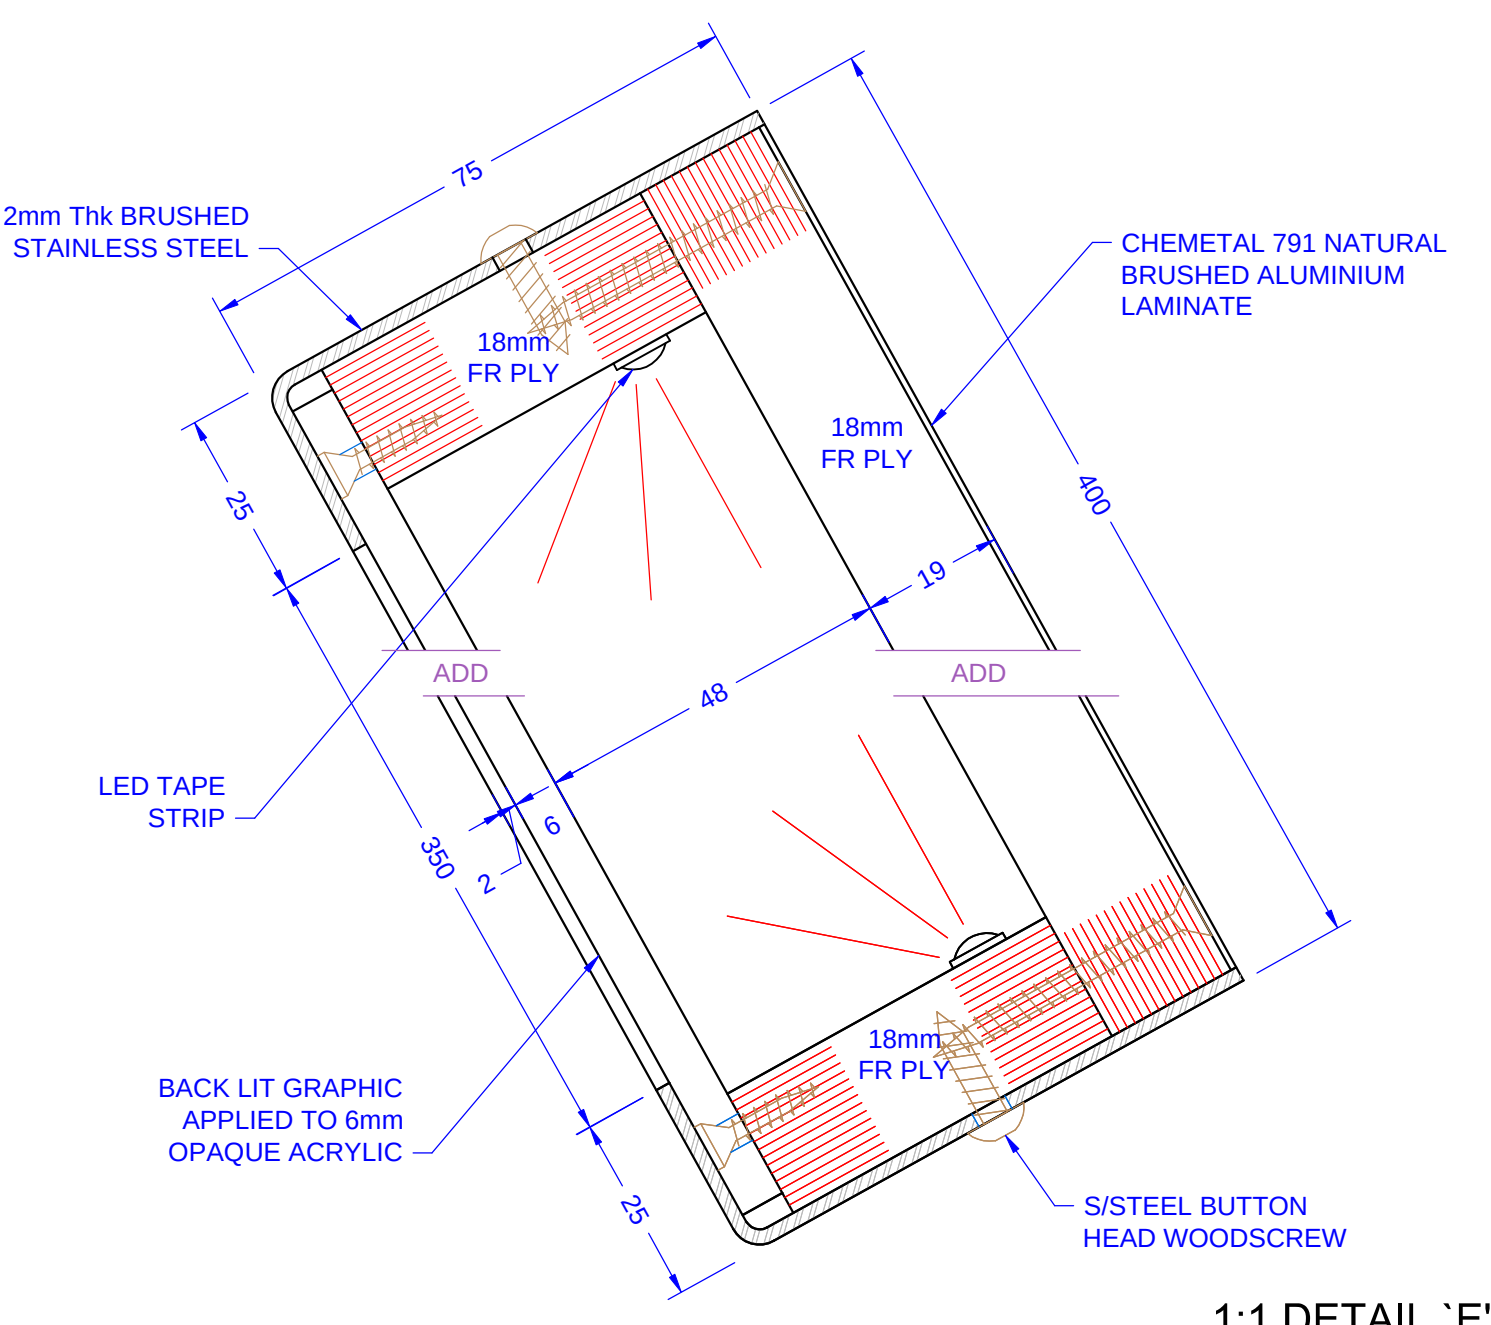

1:1 DETAIL 'E'

NOTES:			
READ IN CONJUNCTION WITH DRAWING Nos. BI-ESC-4404-001 BI-ESC-4404-003 BI-ESC-4404-004 BI-ESC-4404-005 BI-ESC-4404-006 BI-ESC-4404-007			
ALL HANDRAILS, MESH INFILLS, LOW LEVEL POSTS & ENTRANCE POSTS TO BE MILD STEEL POWDER COATED TO RAL 9005 SATIN FINISH			
CONSTRUCTION ISSUE DRAWING			
Drawing amended to suit comments received 12/02/14 (RAL Colour Selected)		06/03 14	mw
REV	DESCRIPTION	DATE	BY
Location of file: E:\Setting Out Ltd\Sample Drawings			
SETTING OUT Ltd. 11, ALBANY ROAD PAIGNTON, DEVON TQ3 1BT Tel: 01803 520466 e-mail: sales@settingoutlimited.co.uk			
CONTRACT ENERGY SCIENCE CENTRE			
DRAWING No.	Rev.	SCALE	M. WYATT
BI-ESC-4404-002	A	1:10 On A4 PAPER	DATE 20/12/13
DRAWING TITLE 4404 3D DRILLING - MAIN EXHIBIT			
SCALE ELEVATIONS, HEIGHT & PLAN SECTIONS			
DRAWING CHECKED BY			
THIS DRAWING IS COPYRIGHT ©			

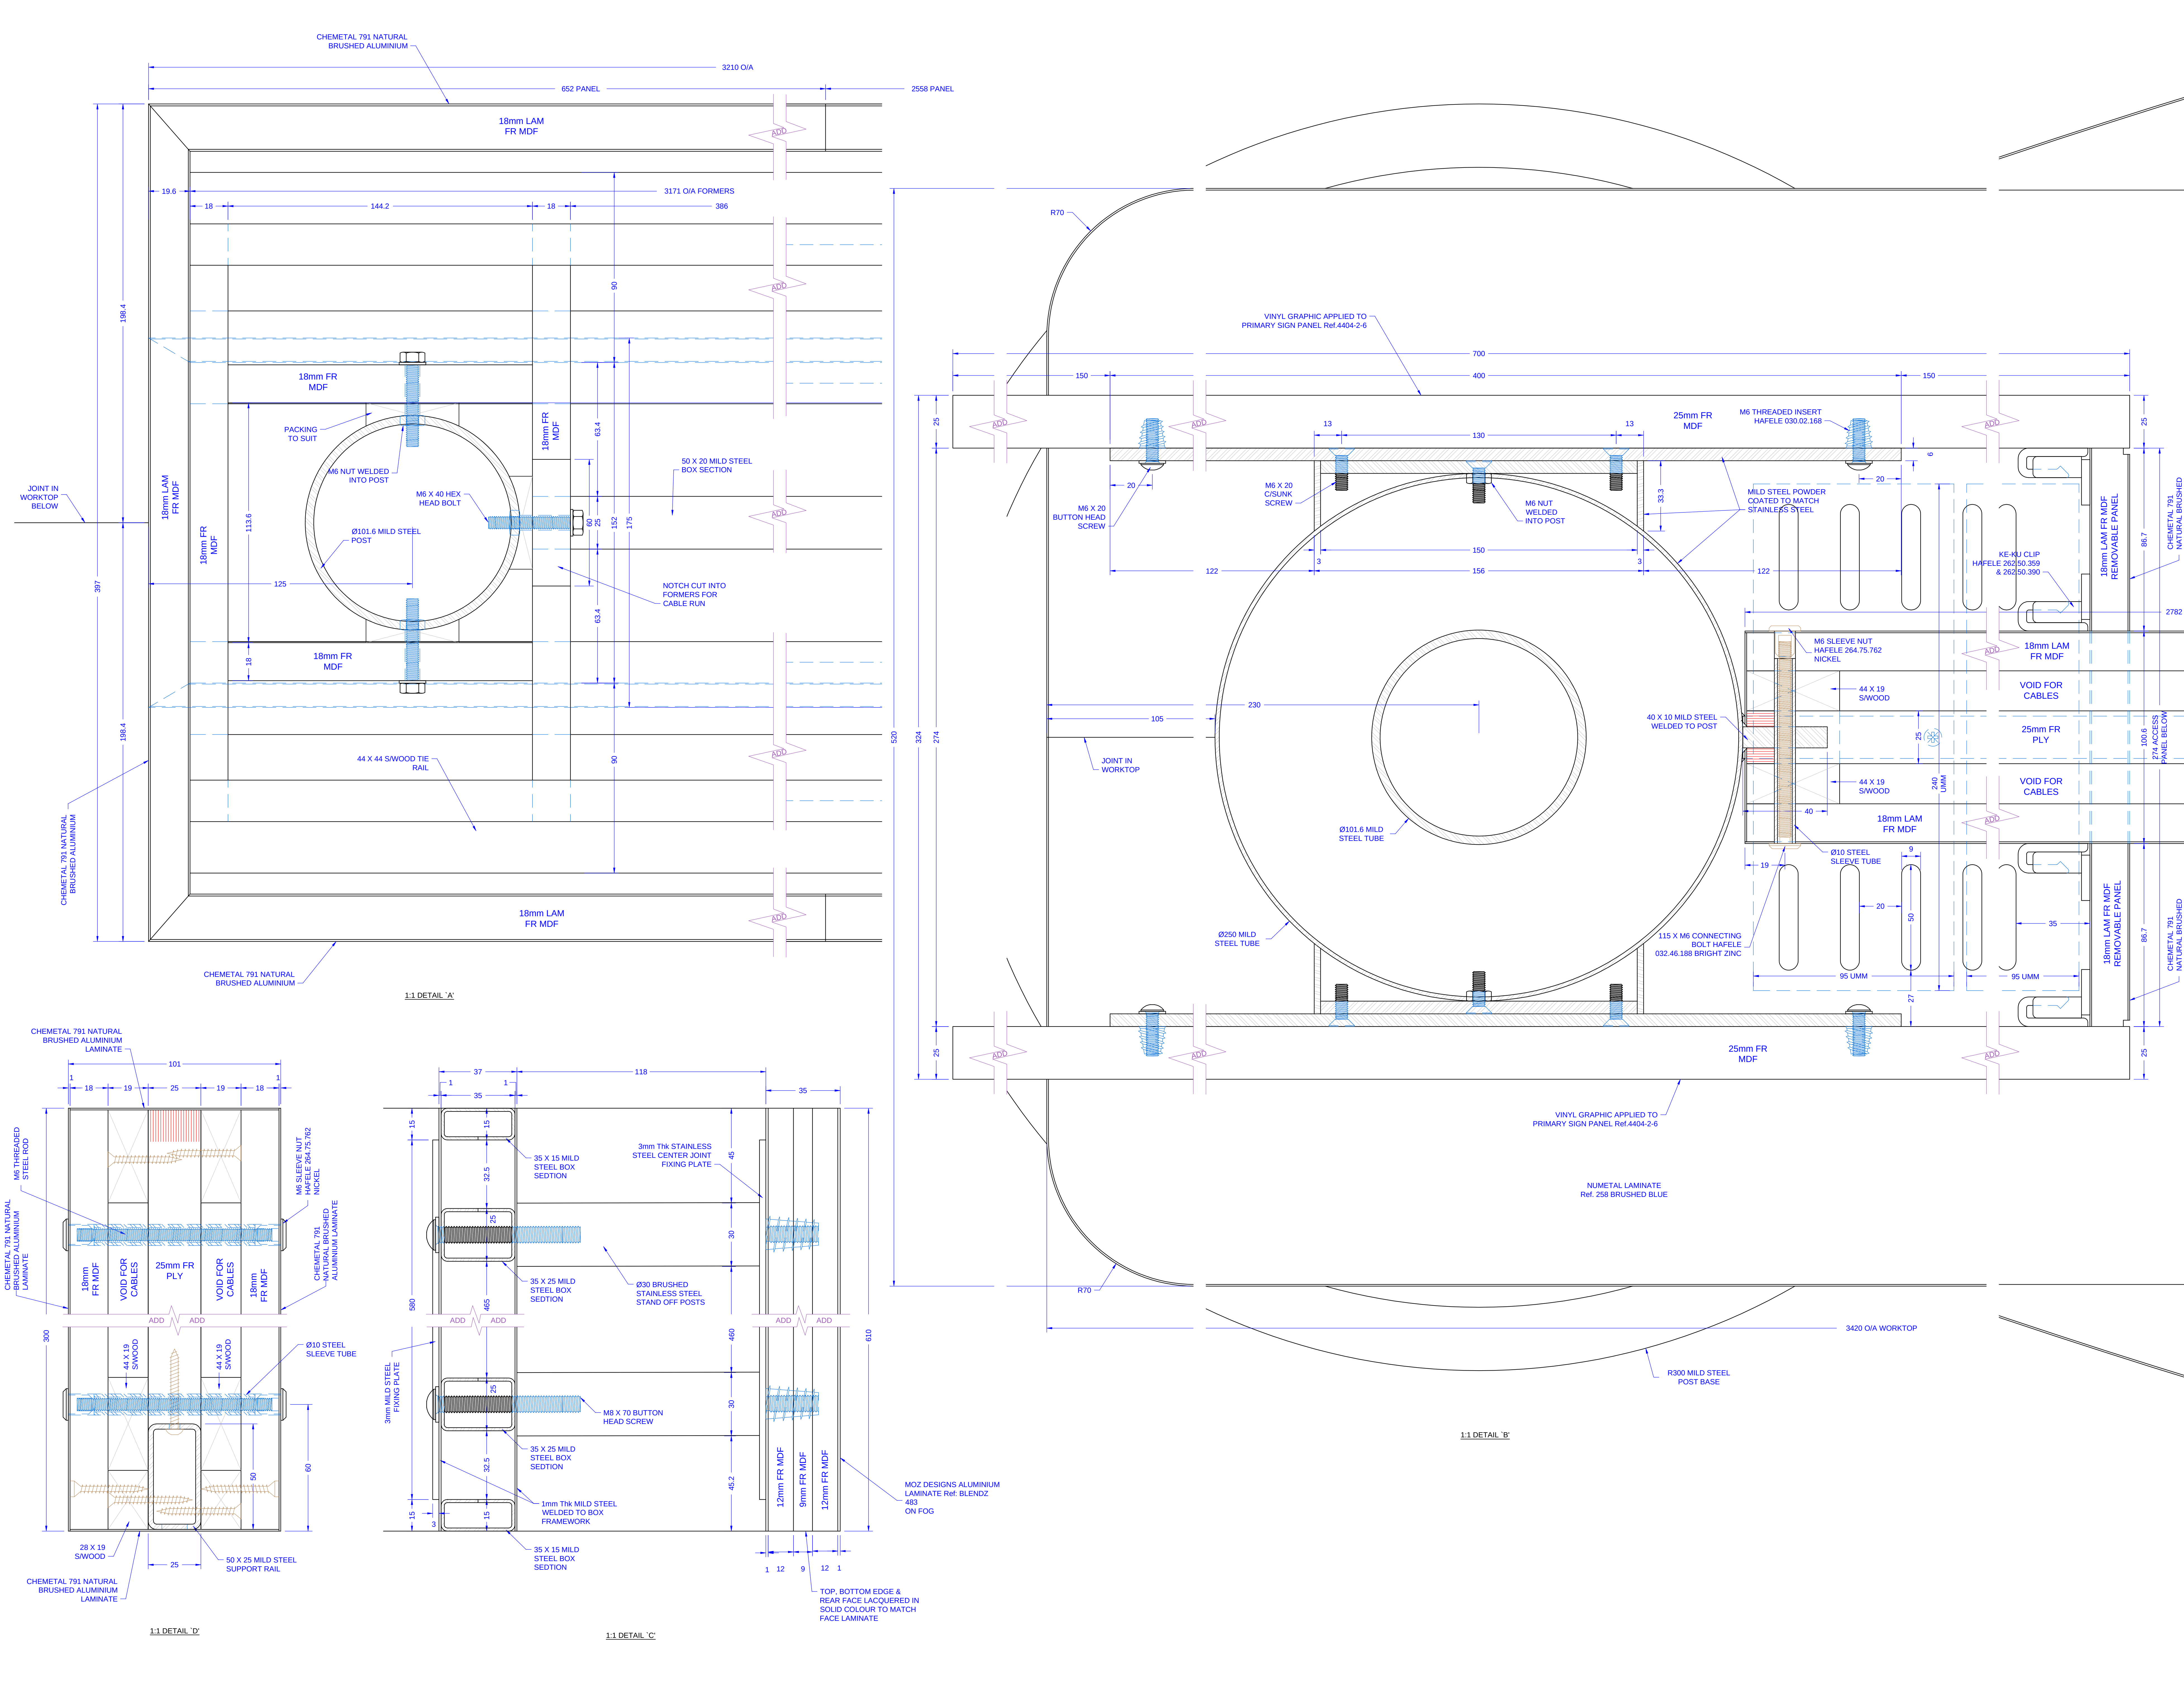

NOTES:

READ IN CONJUNCTION WITH DRAWING Nos.

BI-ESC-4404-001

BI-ESC-4404-002

BI-ESC-4404-004



BI-ESC-4404-005

BI-ESC-4404-006





BI-ESC-4404-007

ALL HANDRAILS, MESH INFILLS, LOW LEVEL POSTS & ENTRANCE POSTS TO BE MILD STEEL POWDER COATED TO RAL 9005 SATIN FINISH

CONSTRUCTION ISSUE DRAWING					
A	Drawing amended to suit comments received 12/02/14			06/03 14	mw
	RAL Colour Selected				
	REV	DESCRIPTION	DATE	BY	
Location of file: E:\Setting Out Ltd\Sample Drawings					
SETTING OUT Ltd. 11, ALBANY ROAD PAIGNTON, DEVON TQ3 1BT Tel: 01803 520466 e-mail: sales@settingoutlimited.co.uk					
CONTRACT					
ENERGY SCIENCE CENTRE					
DRAWING No.	Rev.	SCALE	DRAWN	M. WYATT	
BI-ESC-4404-003	A	1:1	DATE	20/12/13	
DRAWING TITLE 4404 3D DRILLING - MAIN EXHIBIT					
FULL SIZE DETAILS 1 of 2					
DRAWING CHECKED BY					
THIS DRAWING IS COPYRIGHT ©					

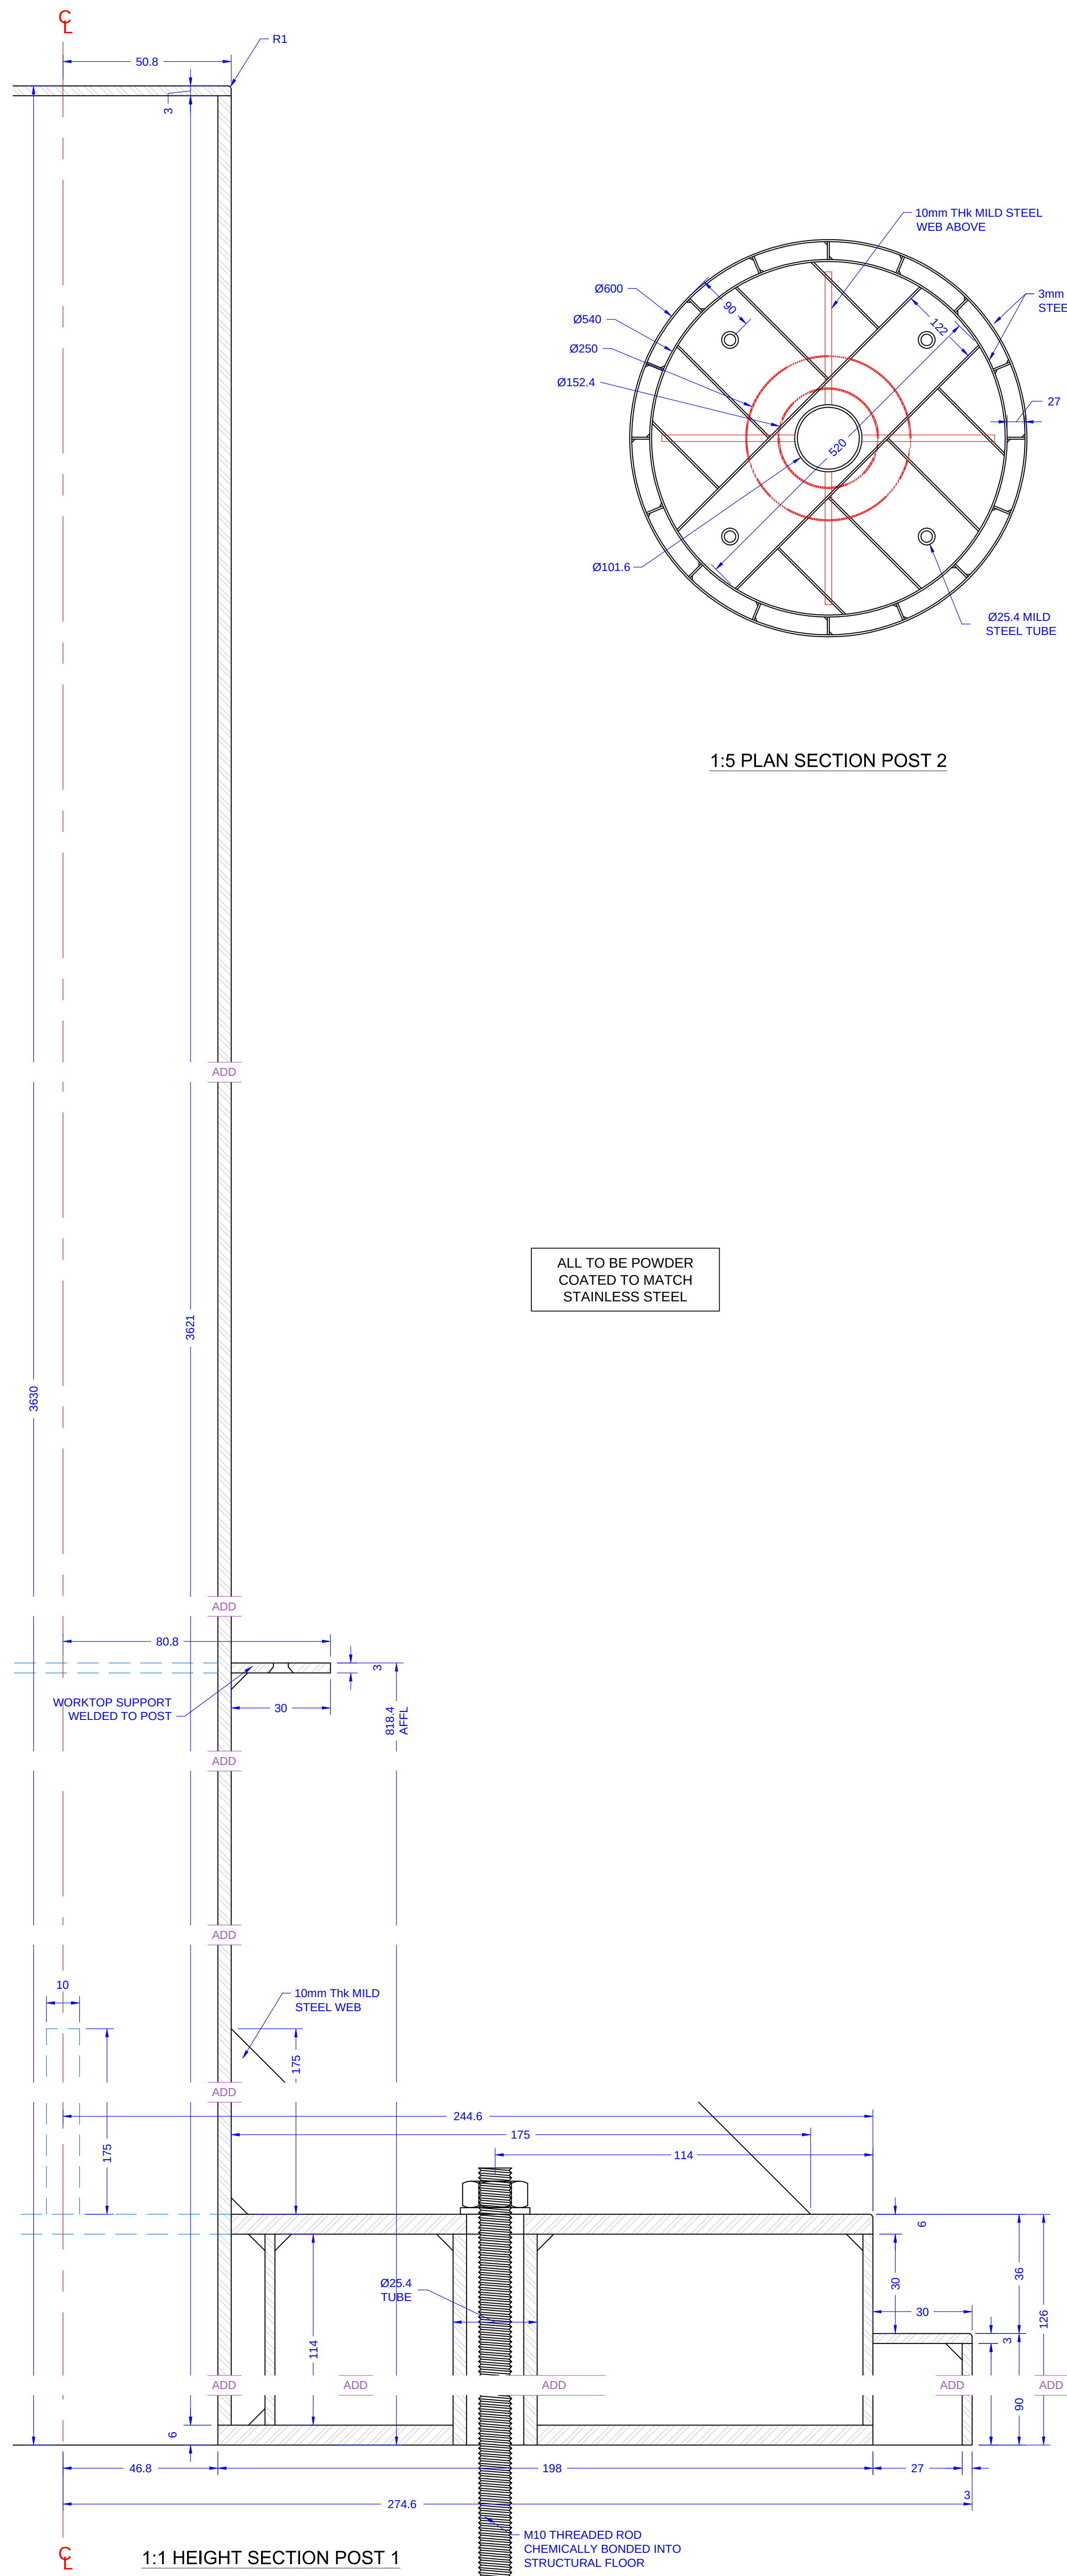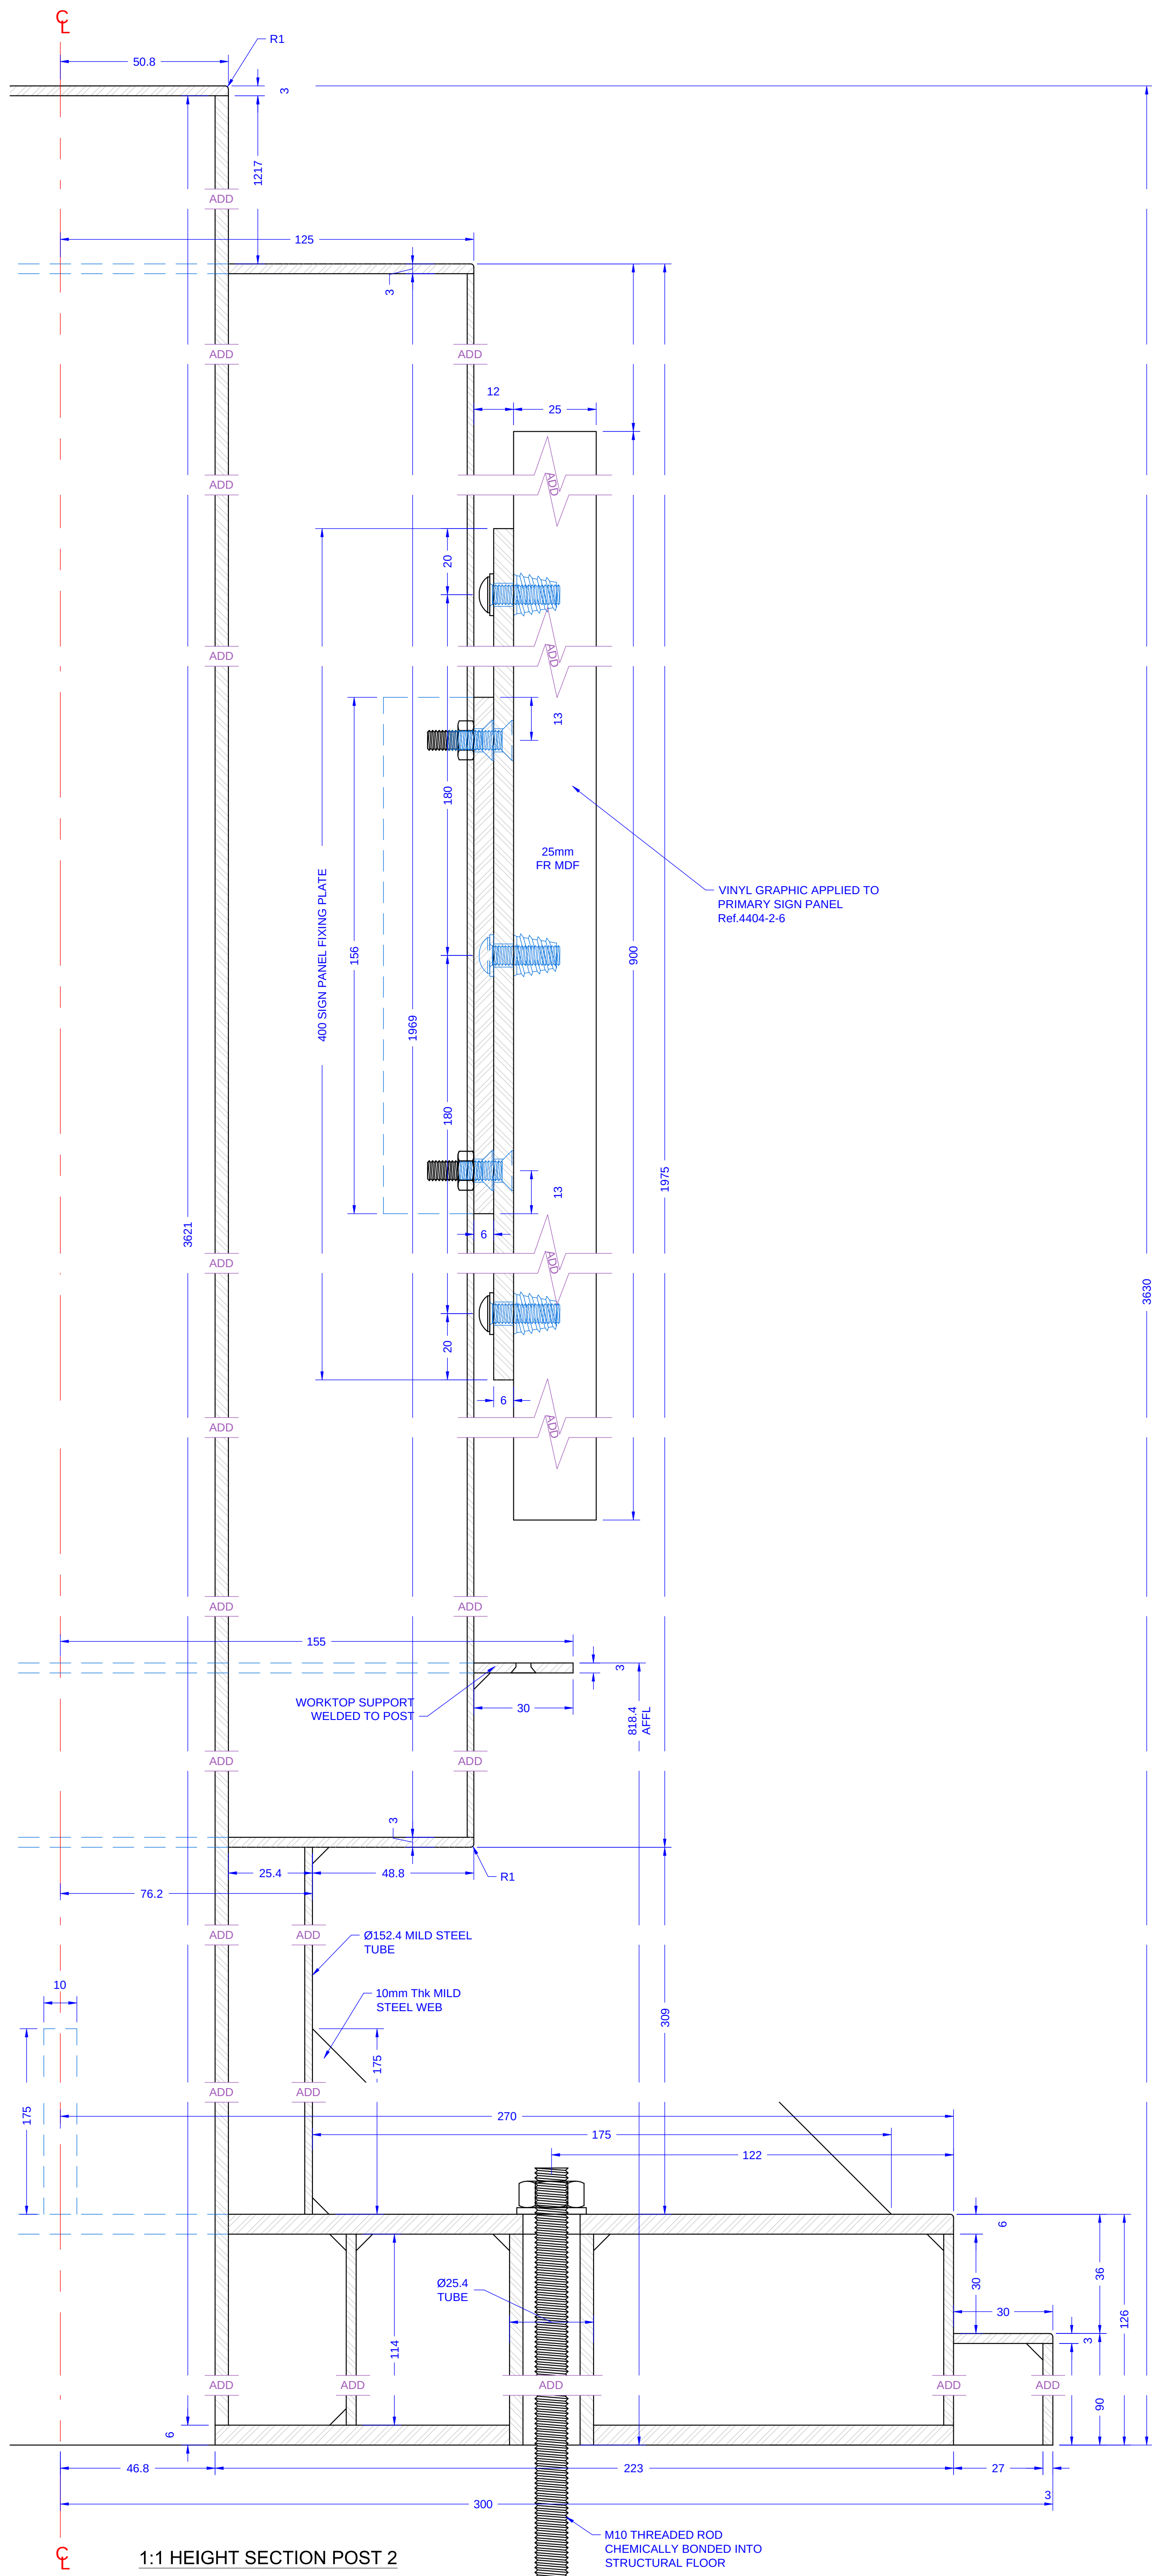

ALL TO BE POWDER
COATED TO MATCH
STAINLESS STEEL

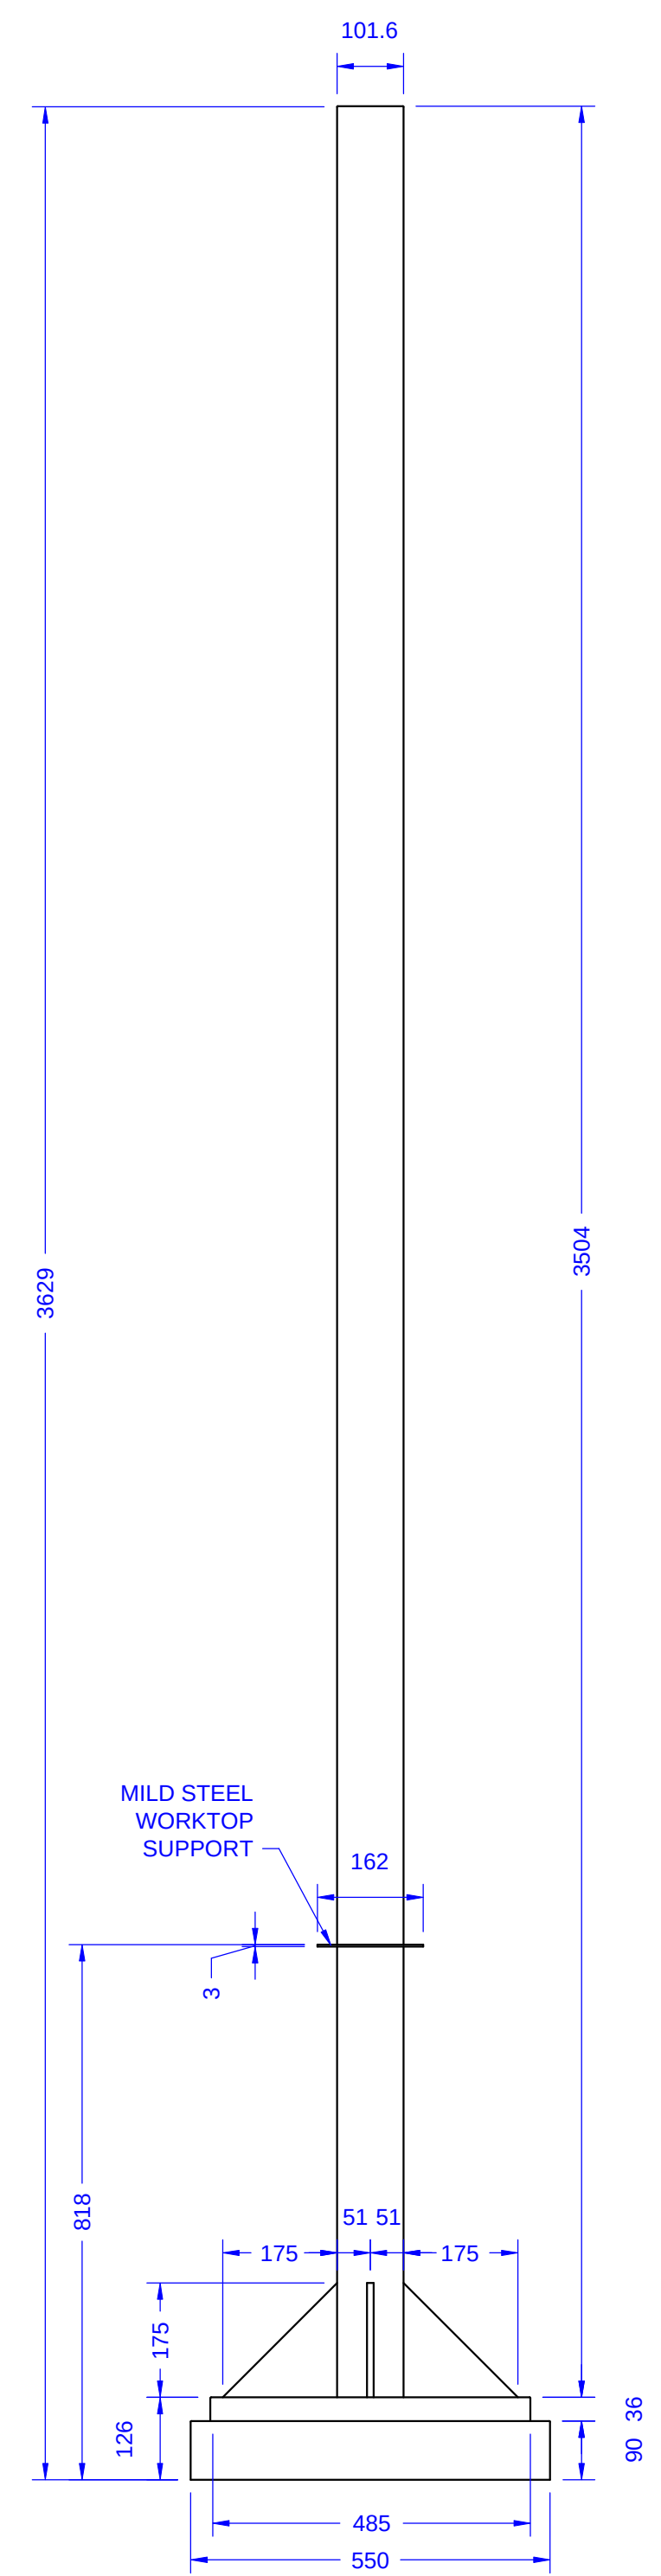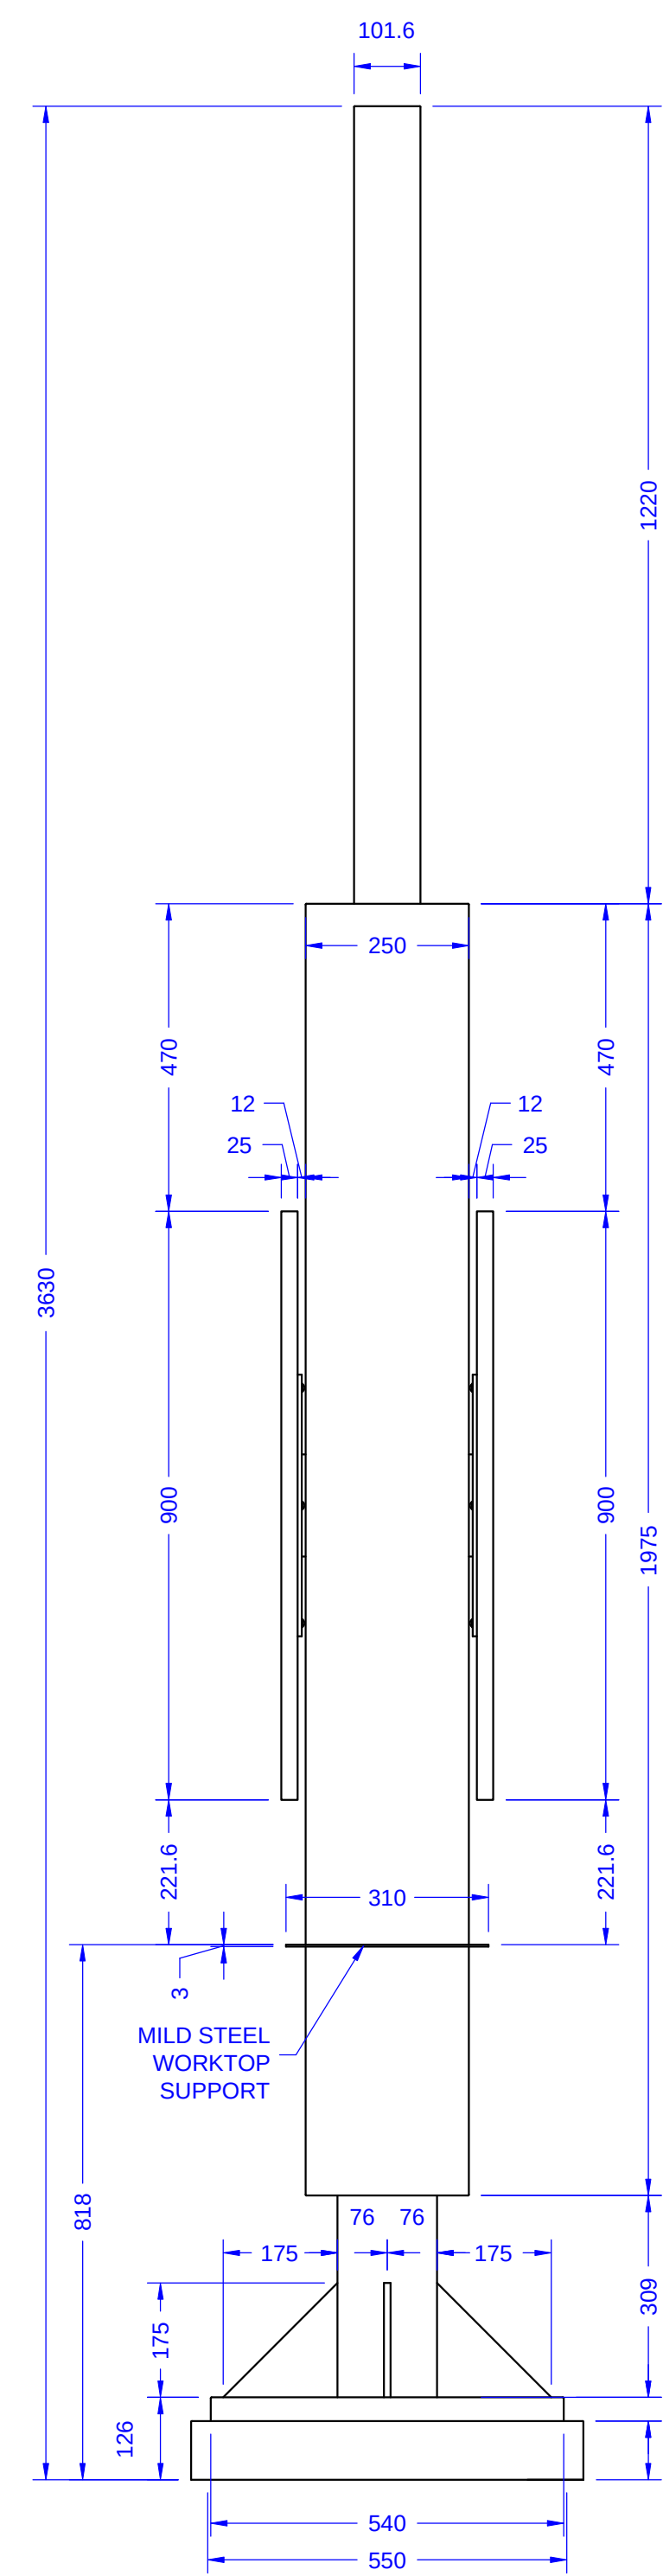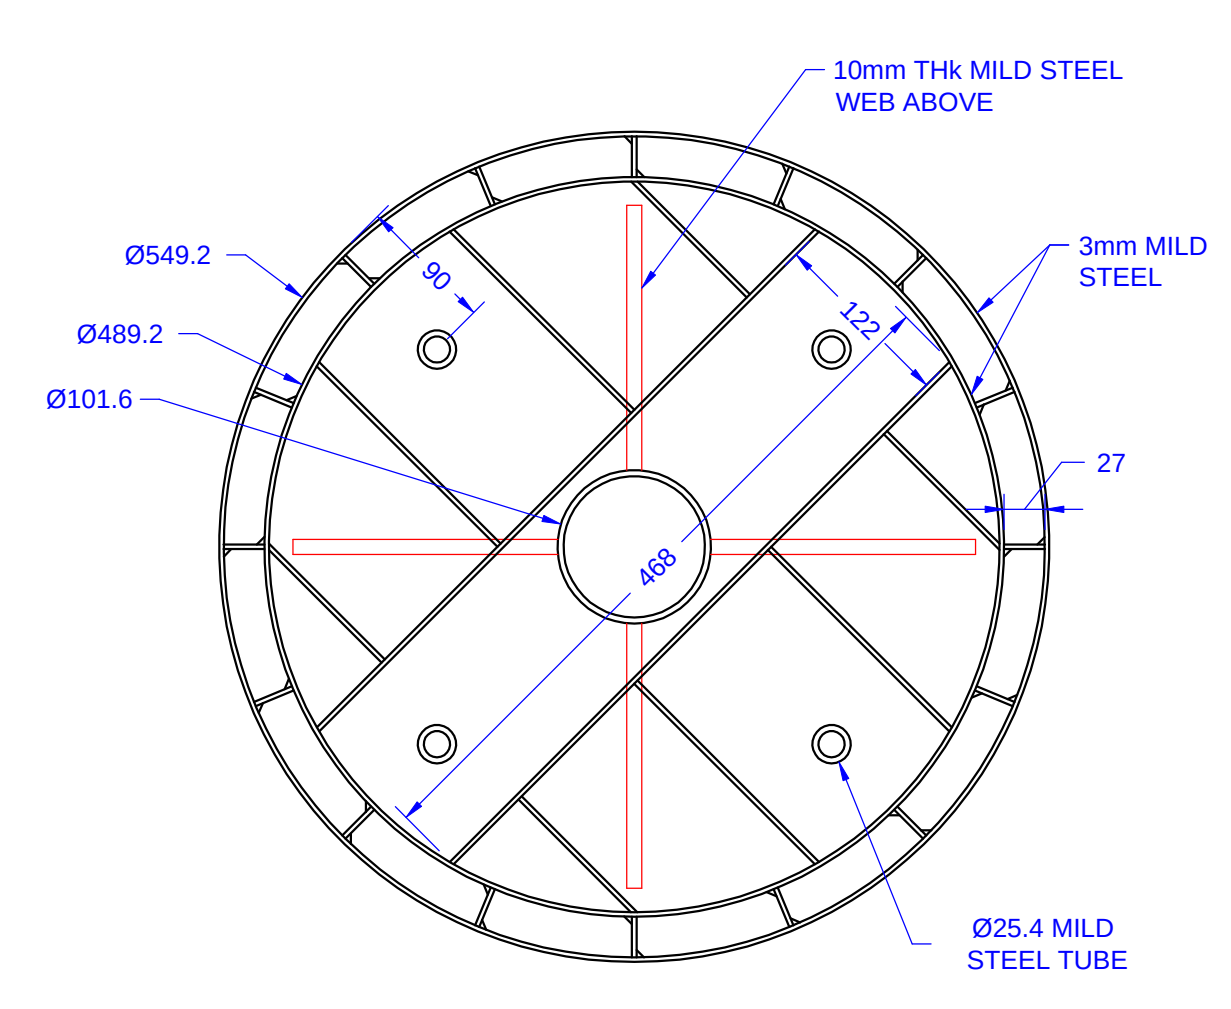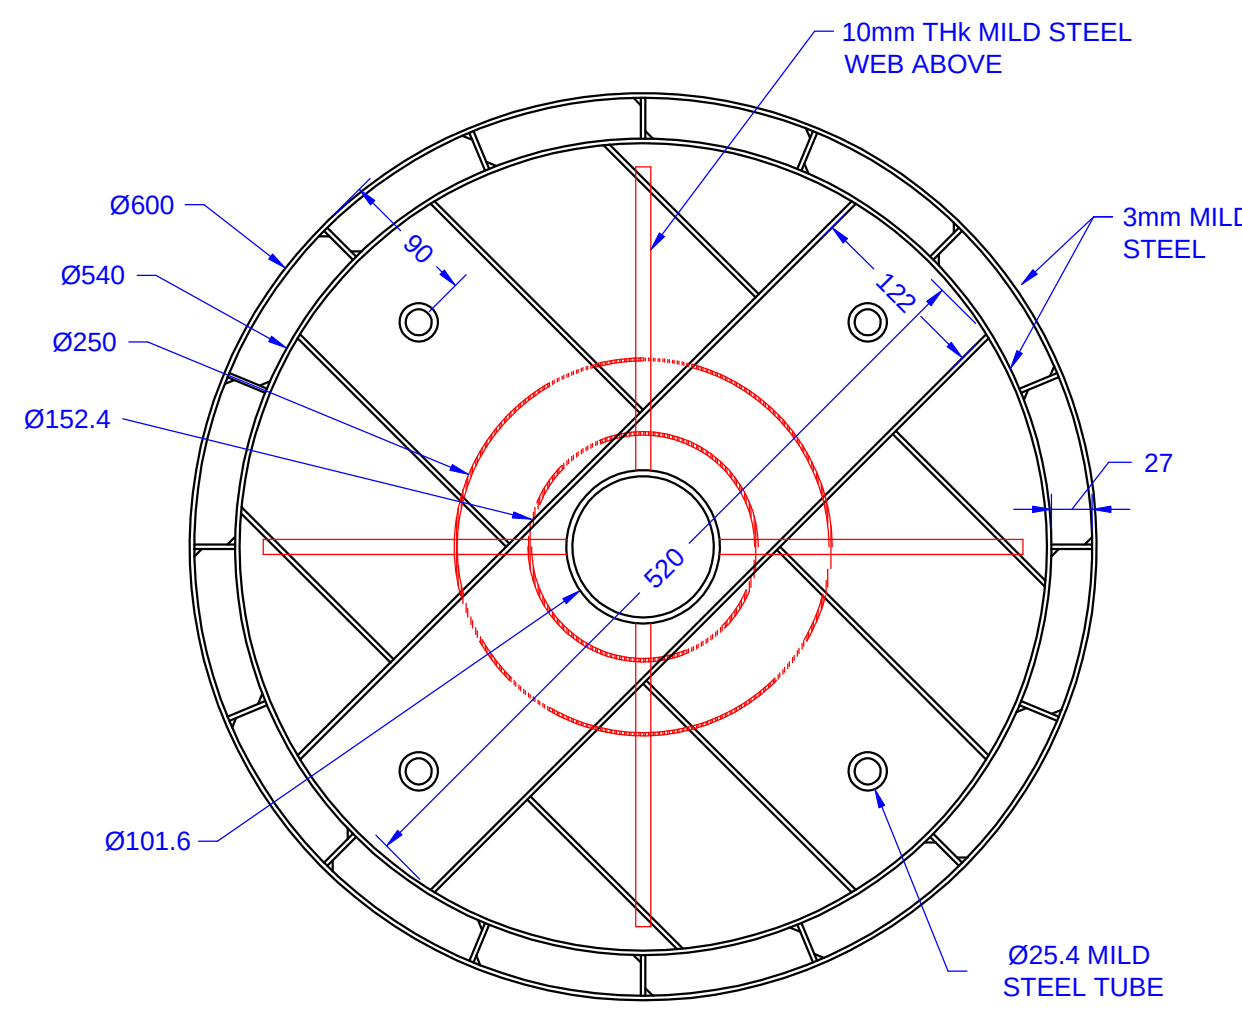

NOTES:

READ IN CONJUNCTION WITH DRAWING Nos.
BI-ESC-4404-001
BI-ESC-4404-002
BI-ESC-4404-003
BI-ESC-4404-005
BI-ESC-4404-006
BI-ESC-4404-007

ALL HANDRAILS, MESH INFILLS, LOW LEVEL POSTS &
ENTRANCE POSTS TO BE MILD STEEL POWDER
COATED TO RAL 9005 SATIN FINISH

CONSTRUCTION ISSUE DRAWING		
A	Drawing amended to suit comments received 12/02/14	06/03 14
	RAL Colour Selected	mw
REV	DESCRIPTION	DATE BY

Location of file: E:\Setting Out Ltd\Sample Drawings

SETTING OUT Ltd.

11, ALBANY ROAD
PAIGNTON, DEVON

TQ3 1BT

Tel: 01803 520466

e-mail: sales@settingoutlimited.co.uk

CONTRACT

ENERGY SCIENCE CENTRE

DRAWING No.	Rev.	SCALE	DRAWN	M. WYATT
BI-ESC-4404-004	A	As Noted On A3 PAPER	DATE	20/12/13



DRAWING TITLE 4404 3D DRILLING - MAIN EXHIBIT

FULL SIZE DETAILS 2 OF 2


DRAWING CHECKED BY

THIS DRAWING IS COPYRIGHT ©




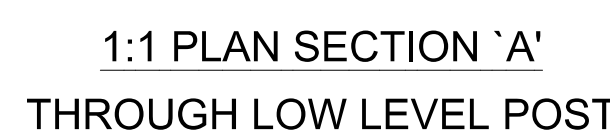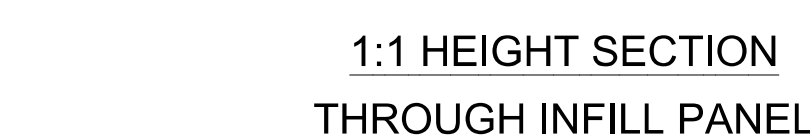


THIS DRAWING IS COPYRIGHT ©

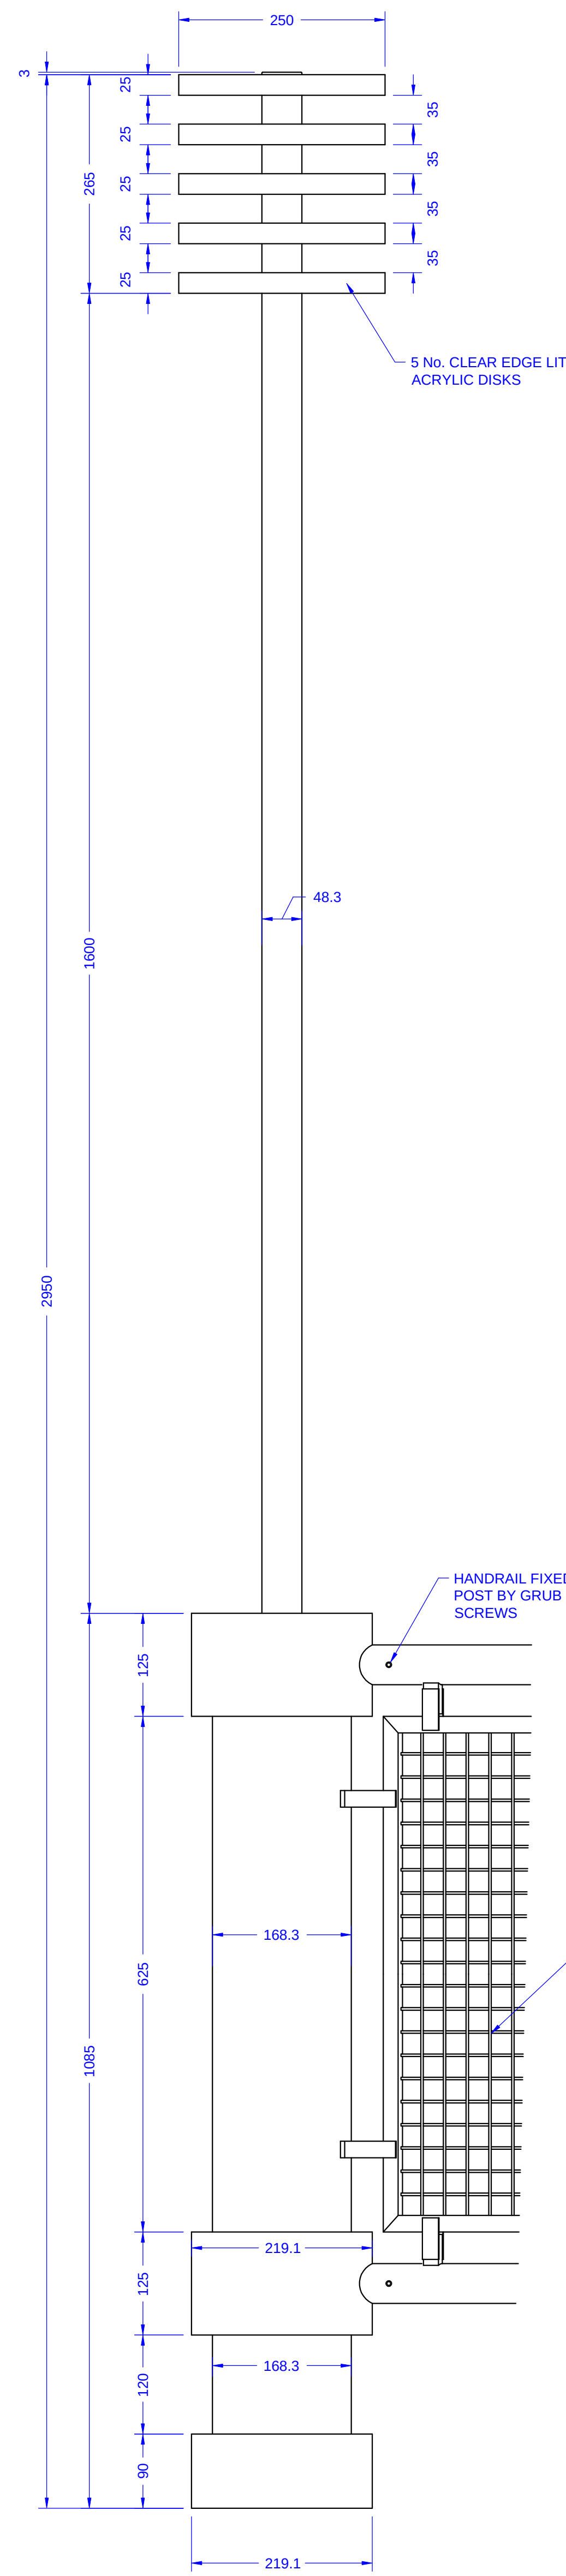


1:5 ELEVATION

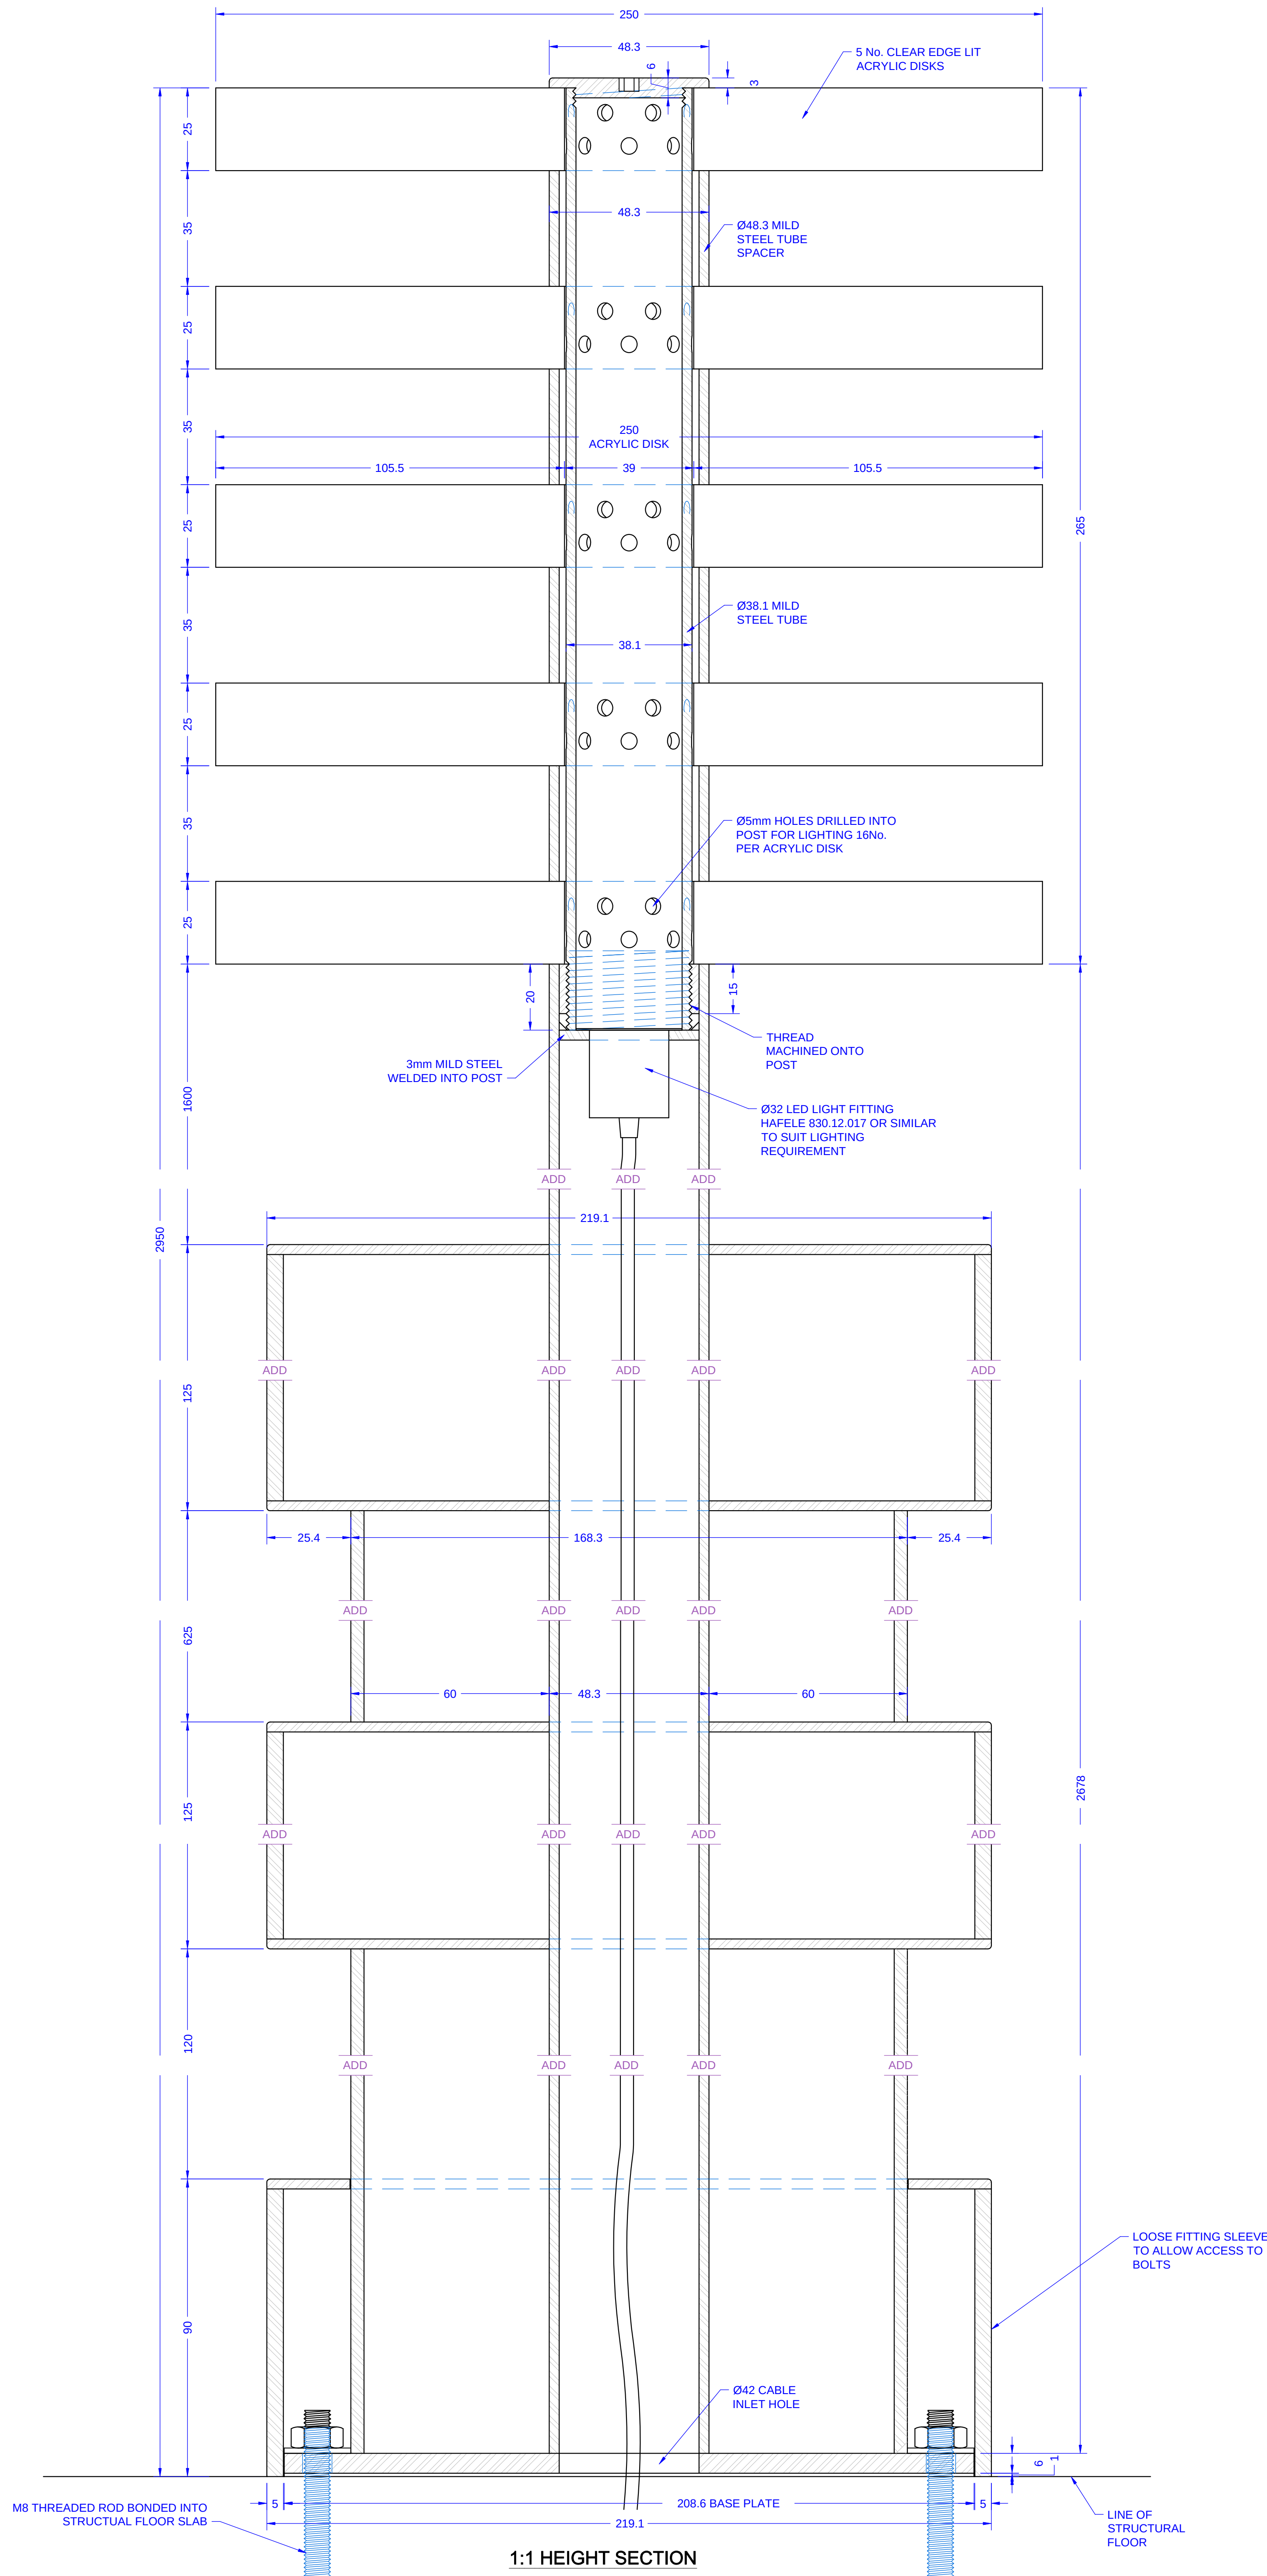

1:1 HEIGHT SECTION

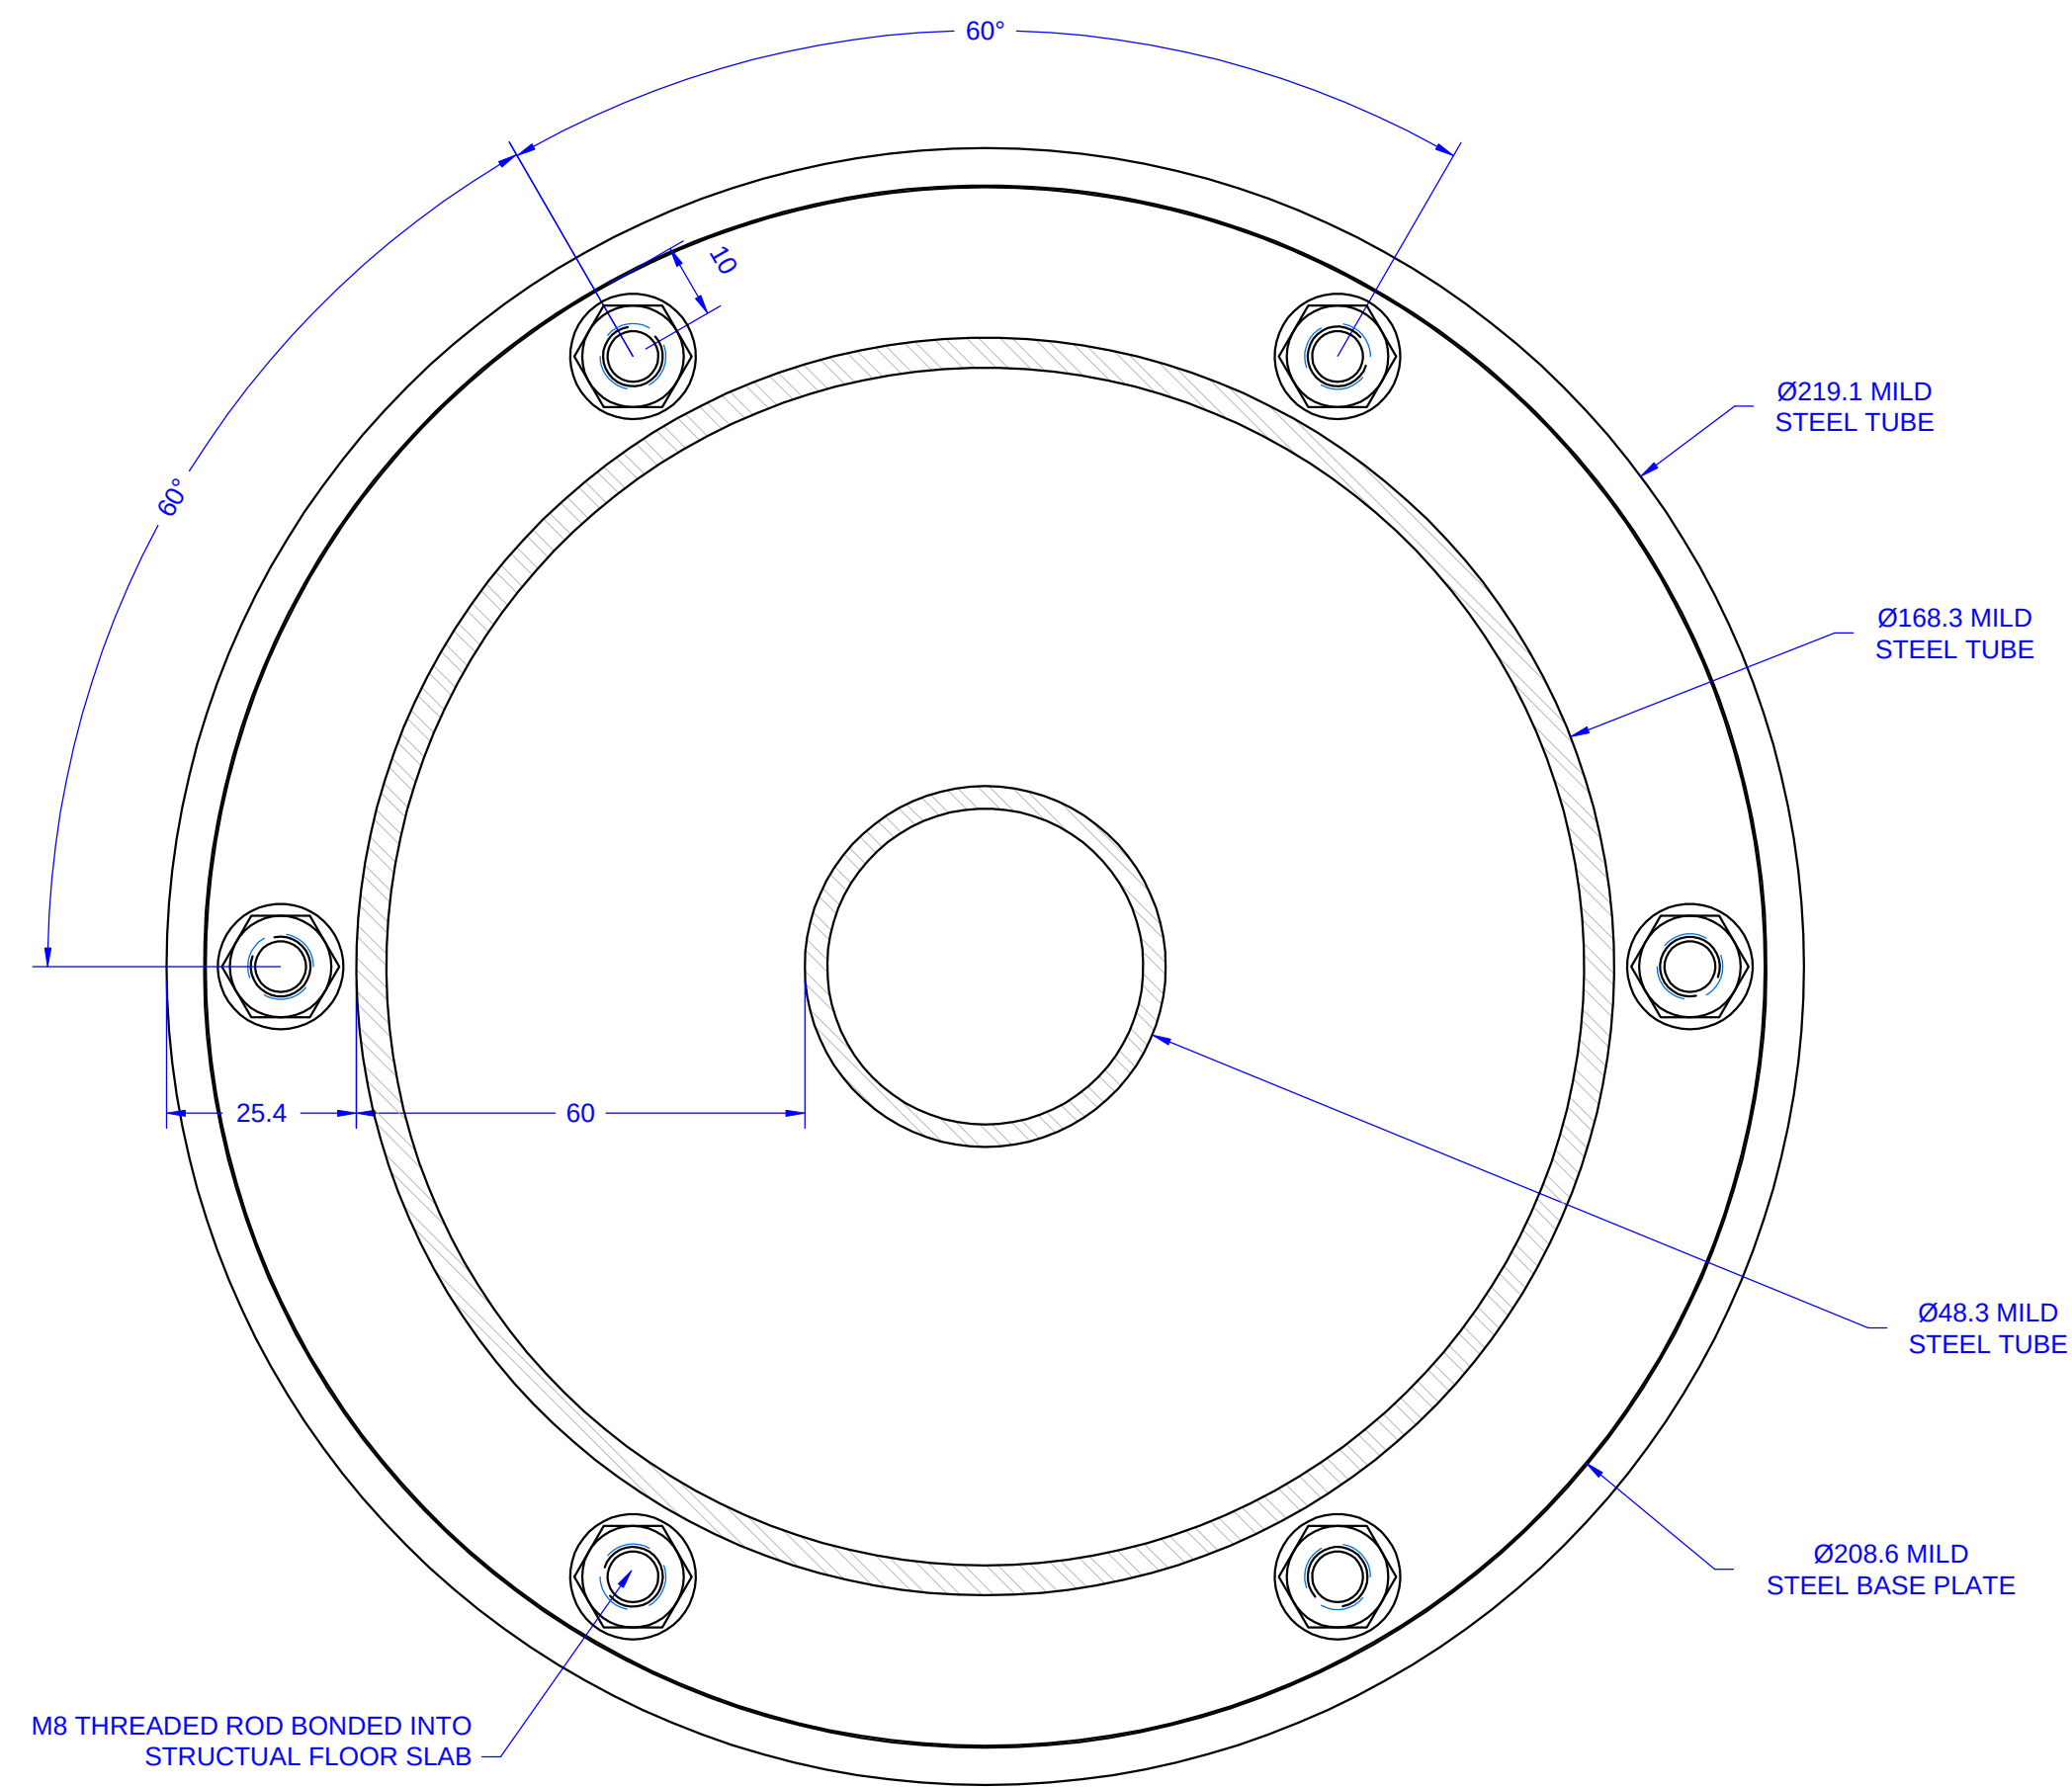

1:1 PLAN SECTION

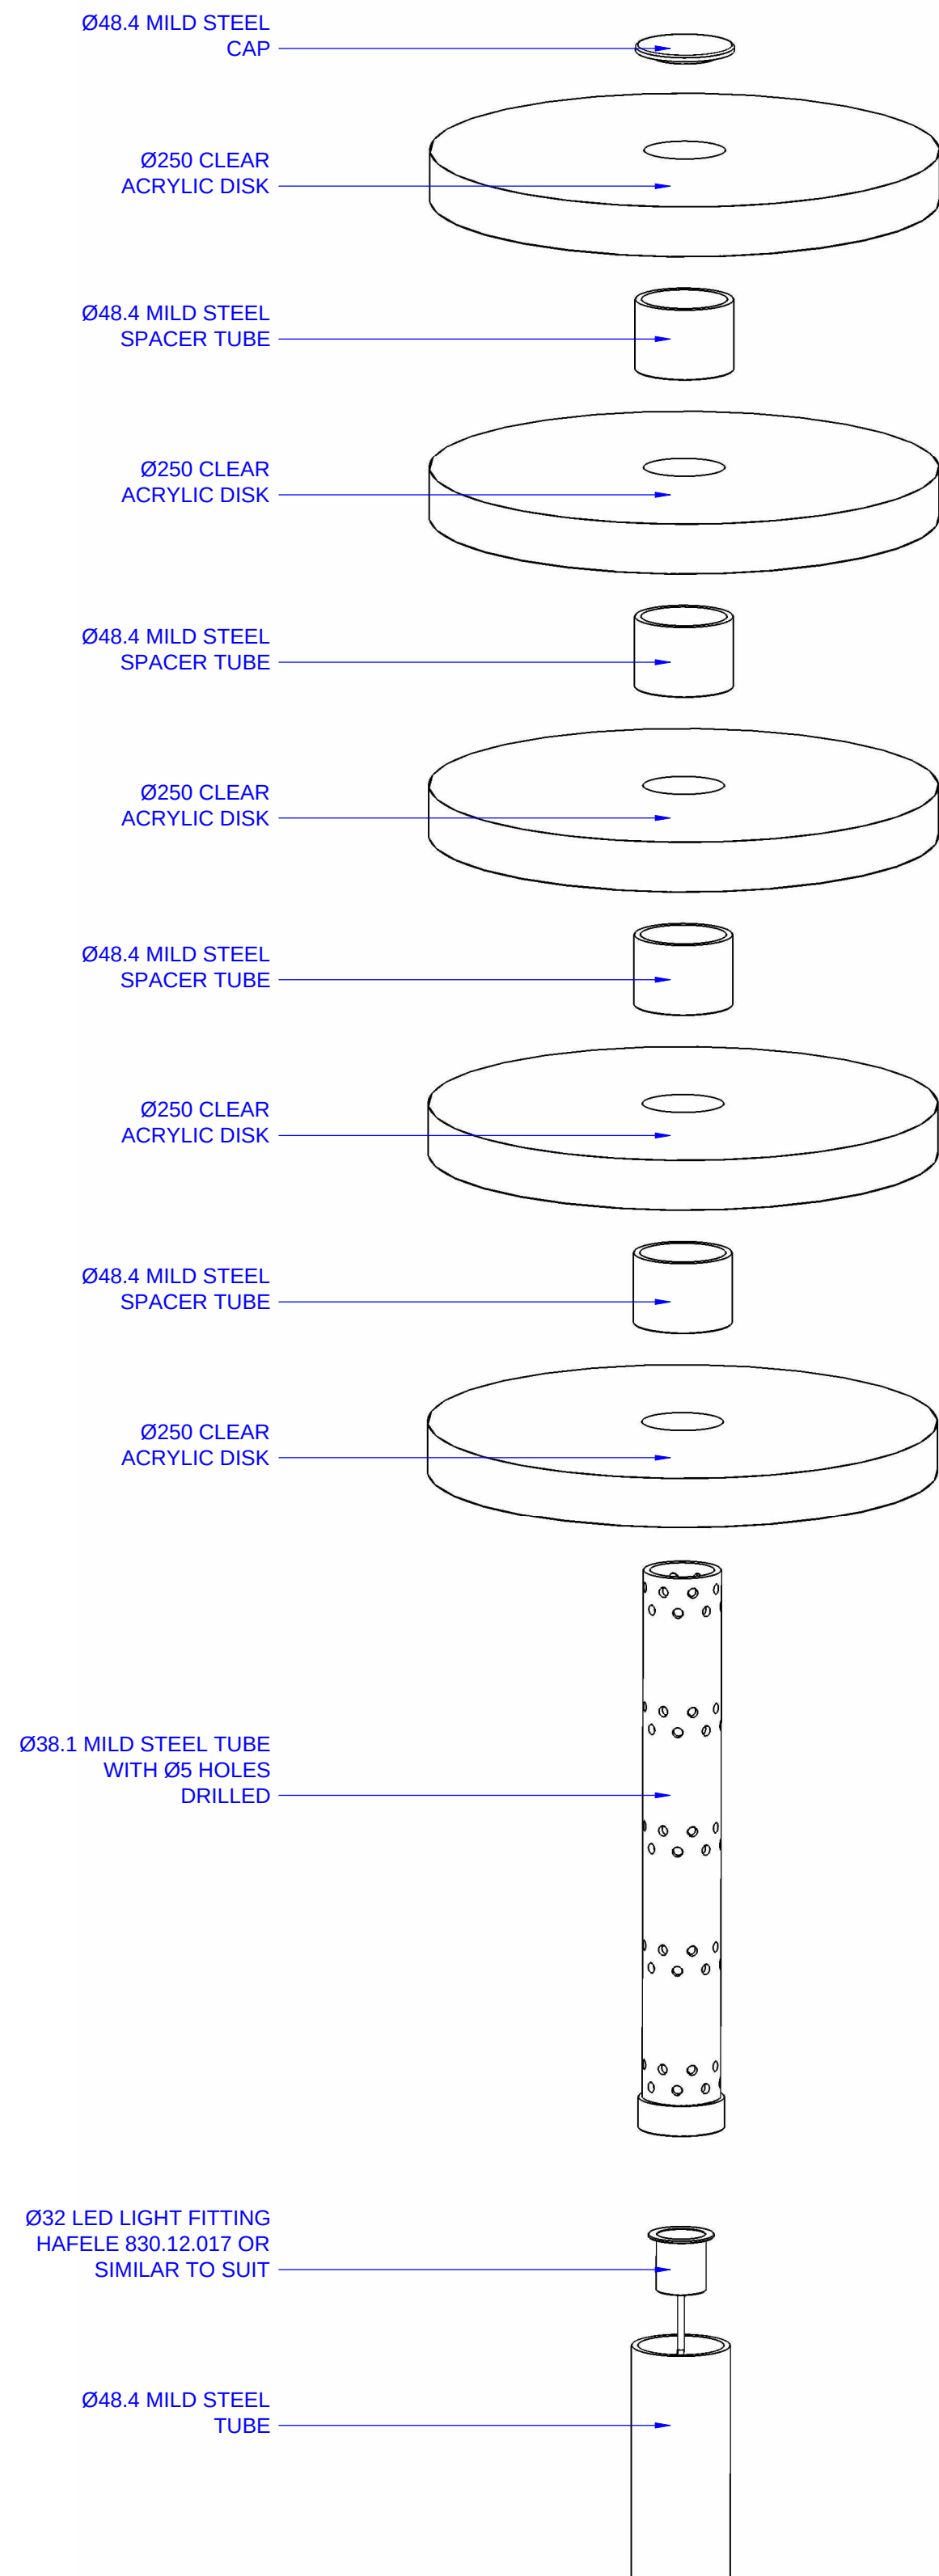

EXPLODED VIEW OF ACRYLIC DISK ASSEMBLY

NOTES:

READ IN CONJUNCTION WITH DRAWING Nos.
BI-ESC-4404-001
BI-ESC-4404-002
BI-ESC-4404-003
BI-ESC-4404-004
BI-ESC-4404-005
BI-ESC-4404-006

ALL HANDRAILS, MESH INFILLS, LOW LEVEL POSTS & ENTRANCE POSTS TO BE MILD STEEL POWDER COATED TO RAL 9006 SATIN FINISH

B	Drawing amended to suit status 'B' comments received 28/04/14		06/05 14	MW
	CONSTRUCTION ISSUE DRAWING			
A	Drawing amended to suit comments received 12/02/14 RAL Colour Selected		06/03 14	MW
	REV DESCRIPTION		DATE	BY
Location of file: E:\Setting Out Ltd\Sample Drawings				

CONTRACT				
ENERGY SCIENCE CENTRE				
DRAWING No.	Rev.	SCALE	DRAWN	M. WYATT
BI-ESC-4404-007	B	As Noted On A0 PAPER	DATE	20/12/13
DRAWING TITLE 4404 3D DRILLING - MAIN EXHIBIT				
SCALE & FULL SIZE ENTRANCE POST DETAILS				
DRAWING CHECKED BY				
THIS DRAWING IS COPYRIGHT ©				