




ELEVATION 'D'

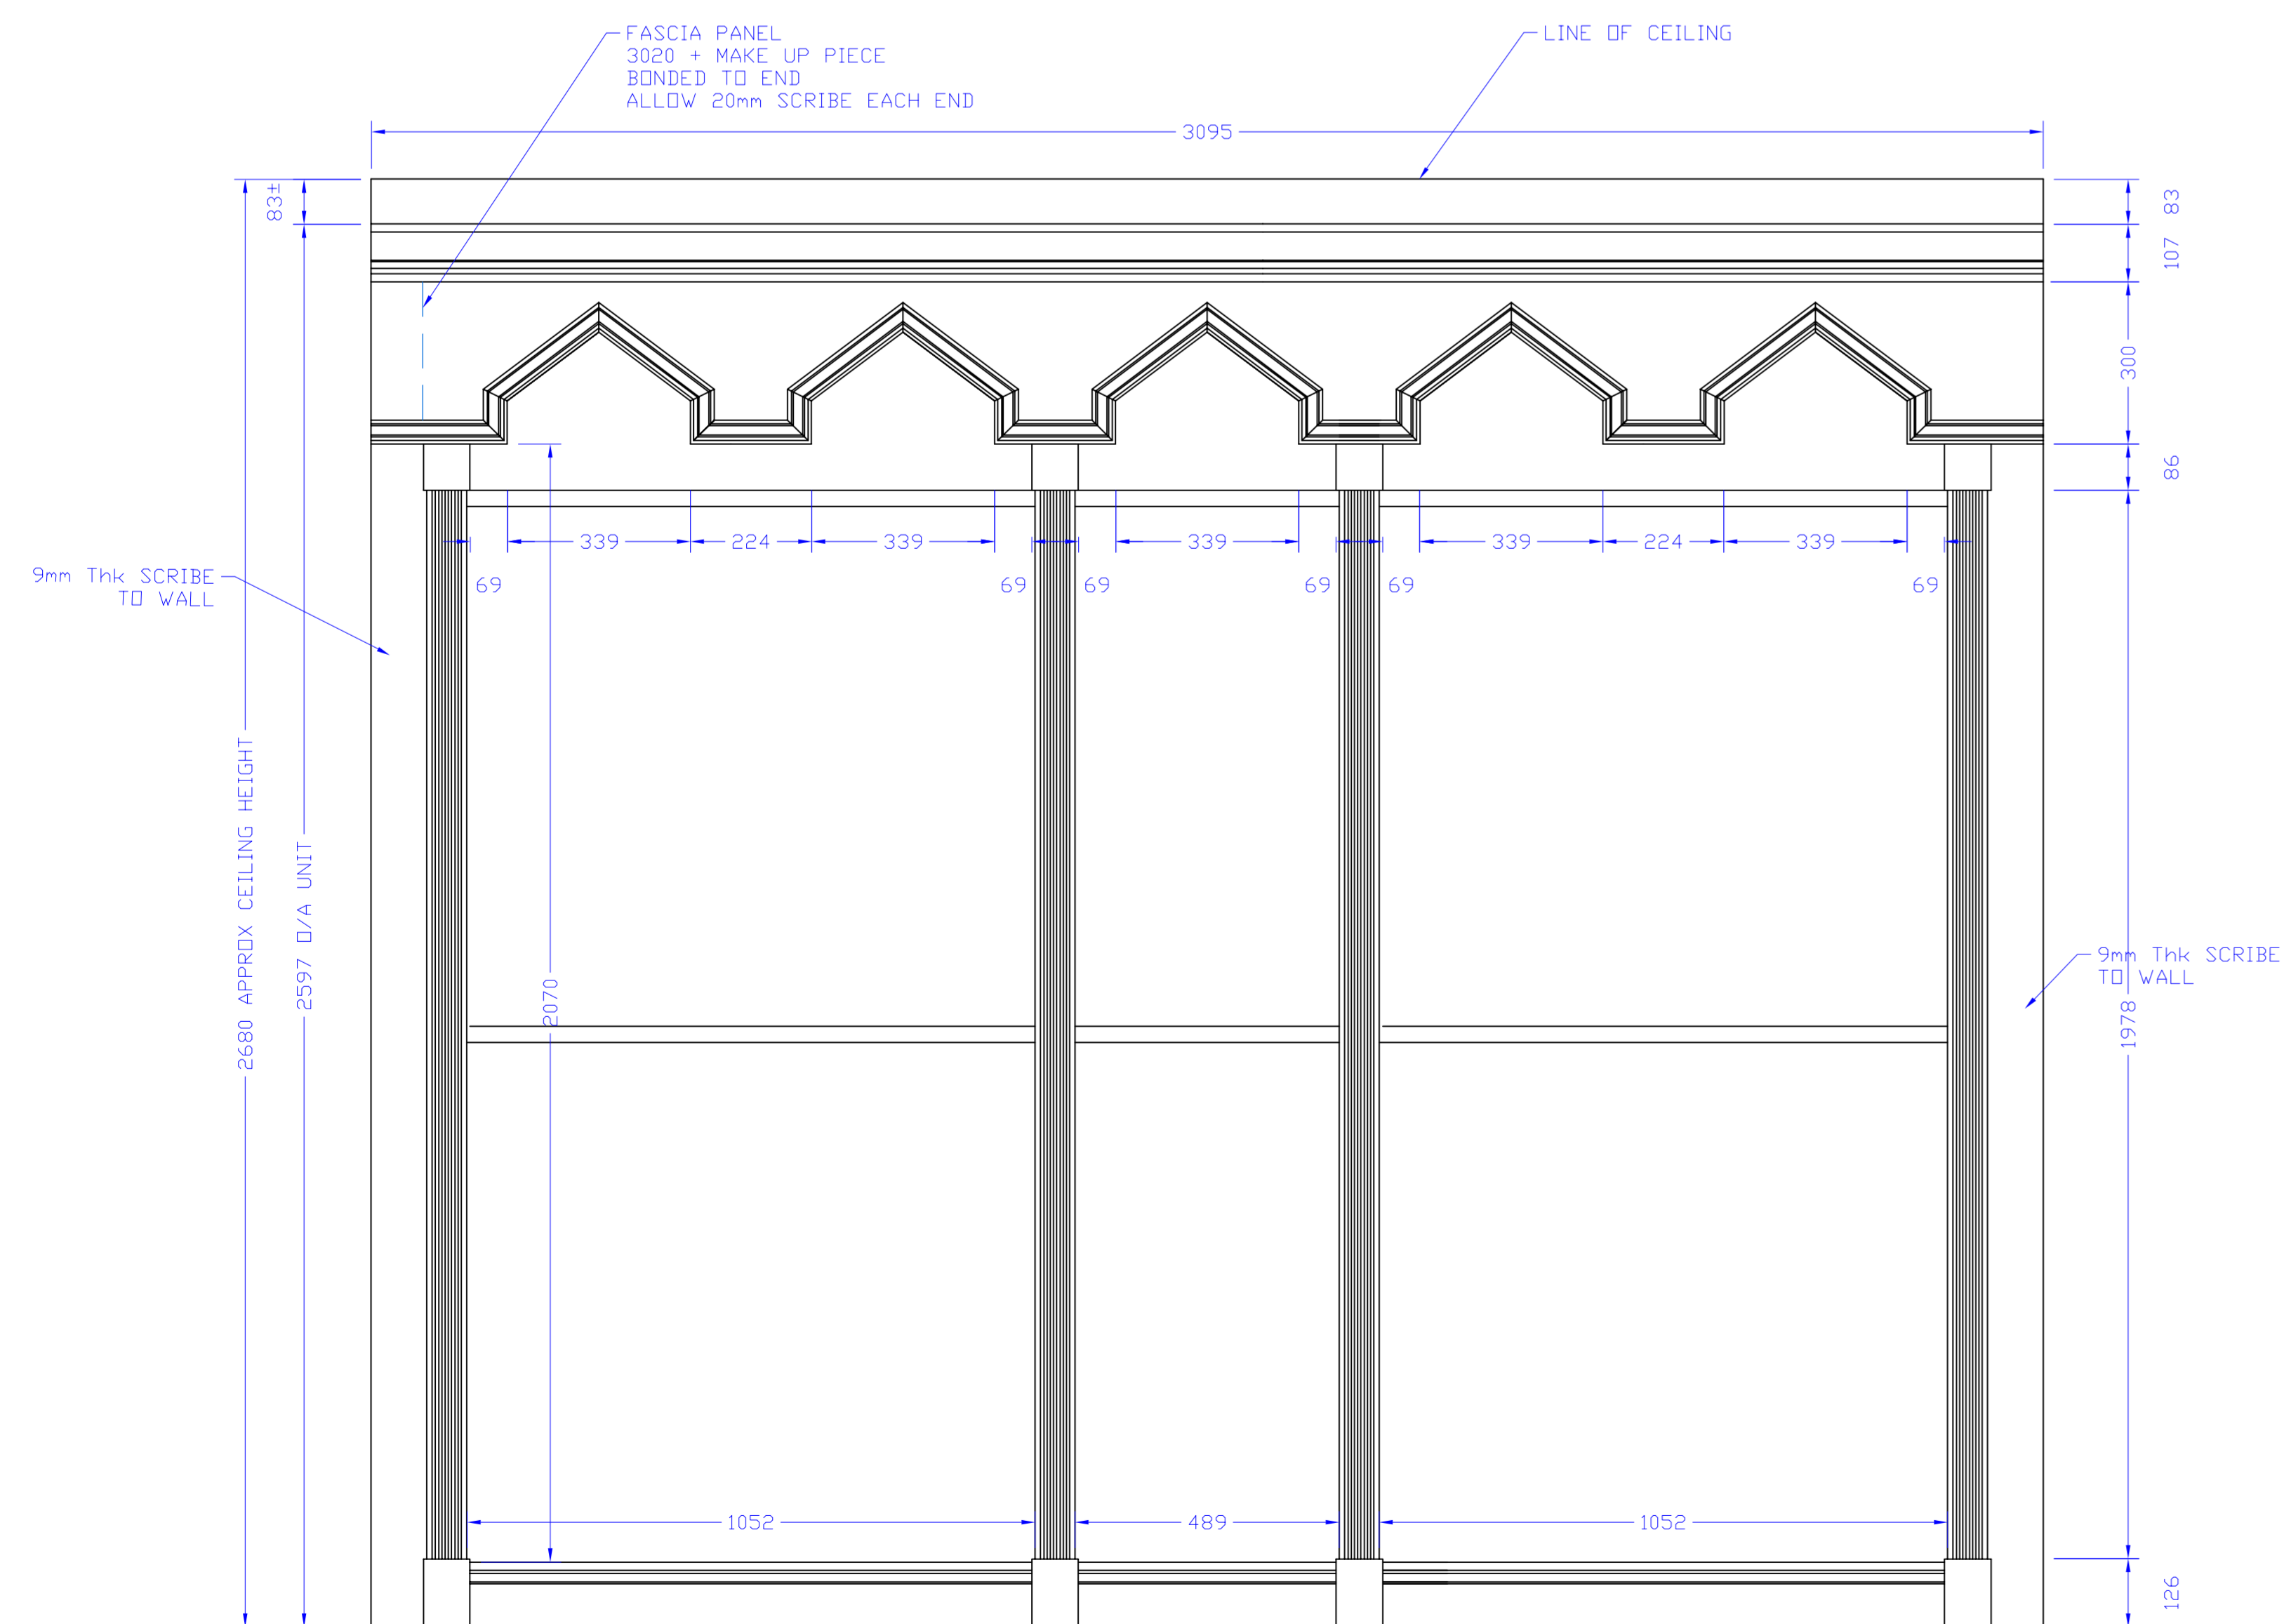

ELEVATION 'F'

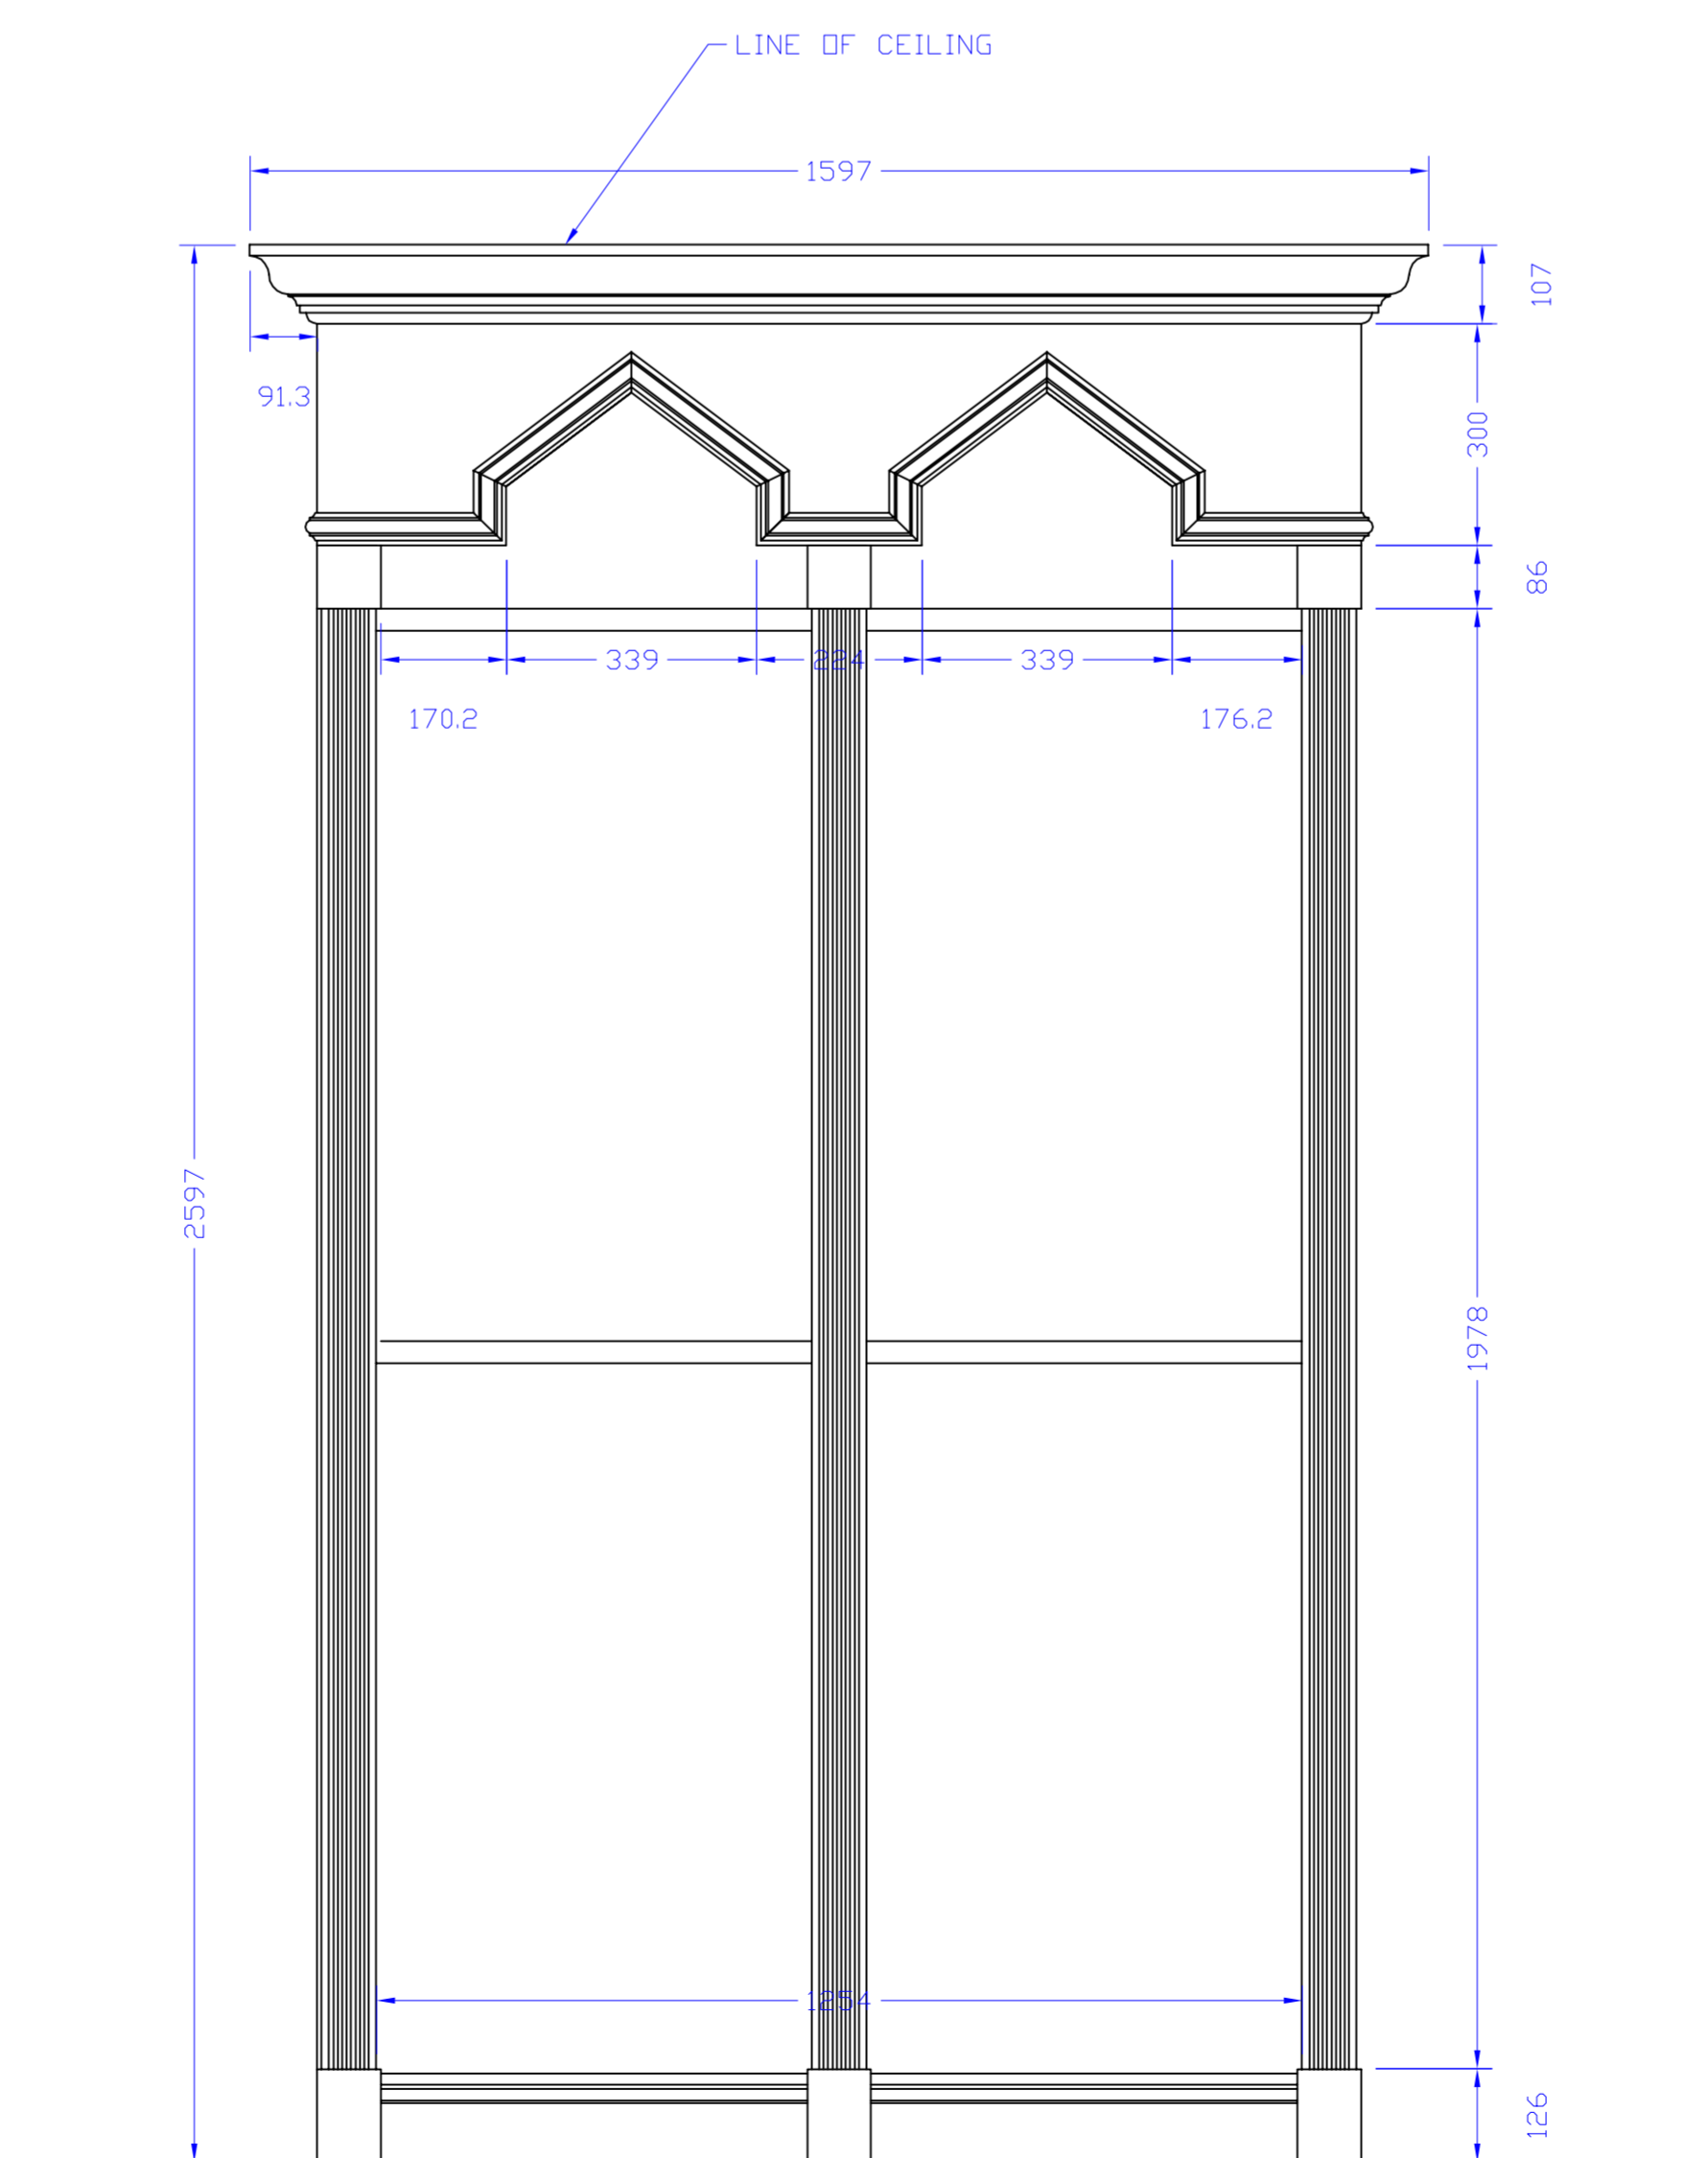

ELEVATION 'E'

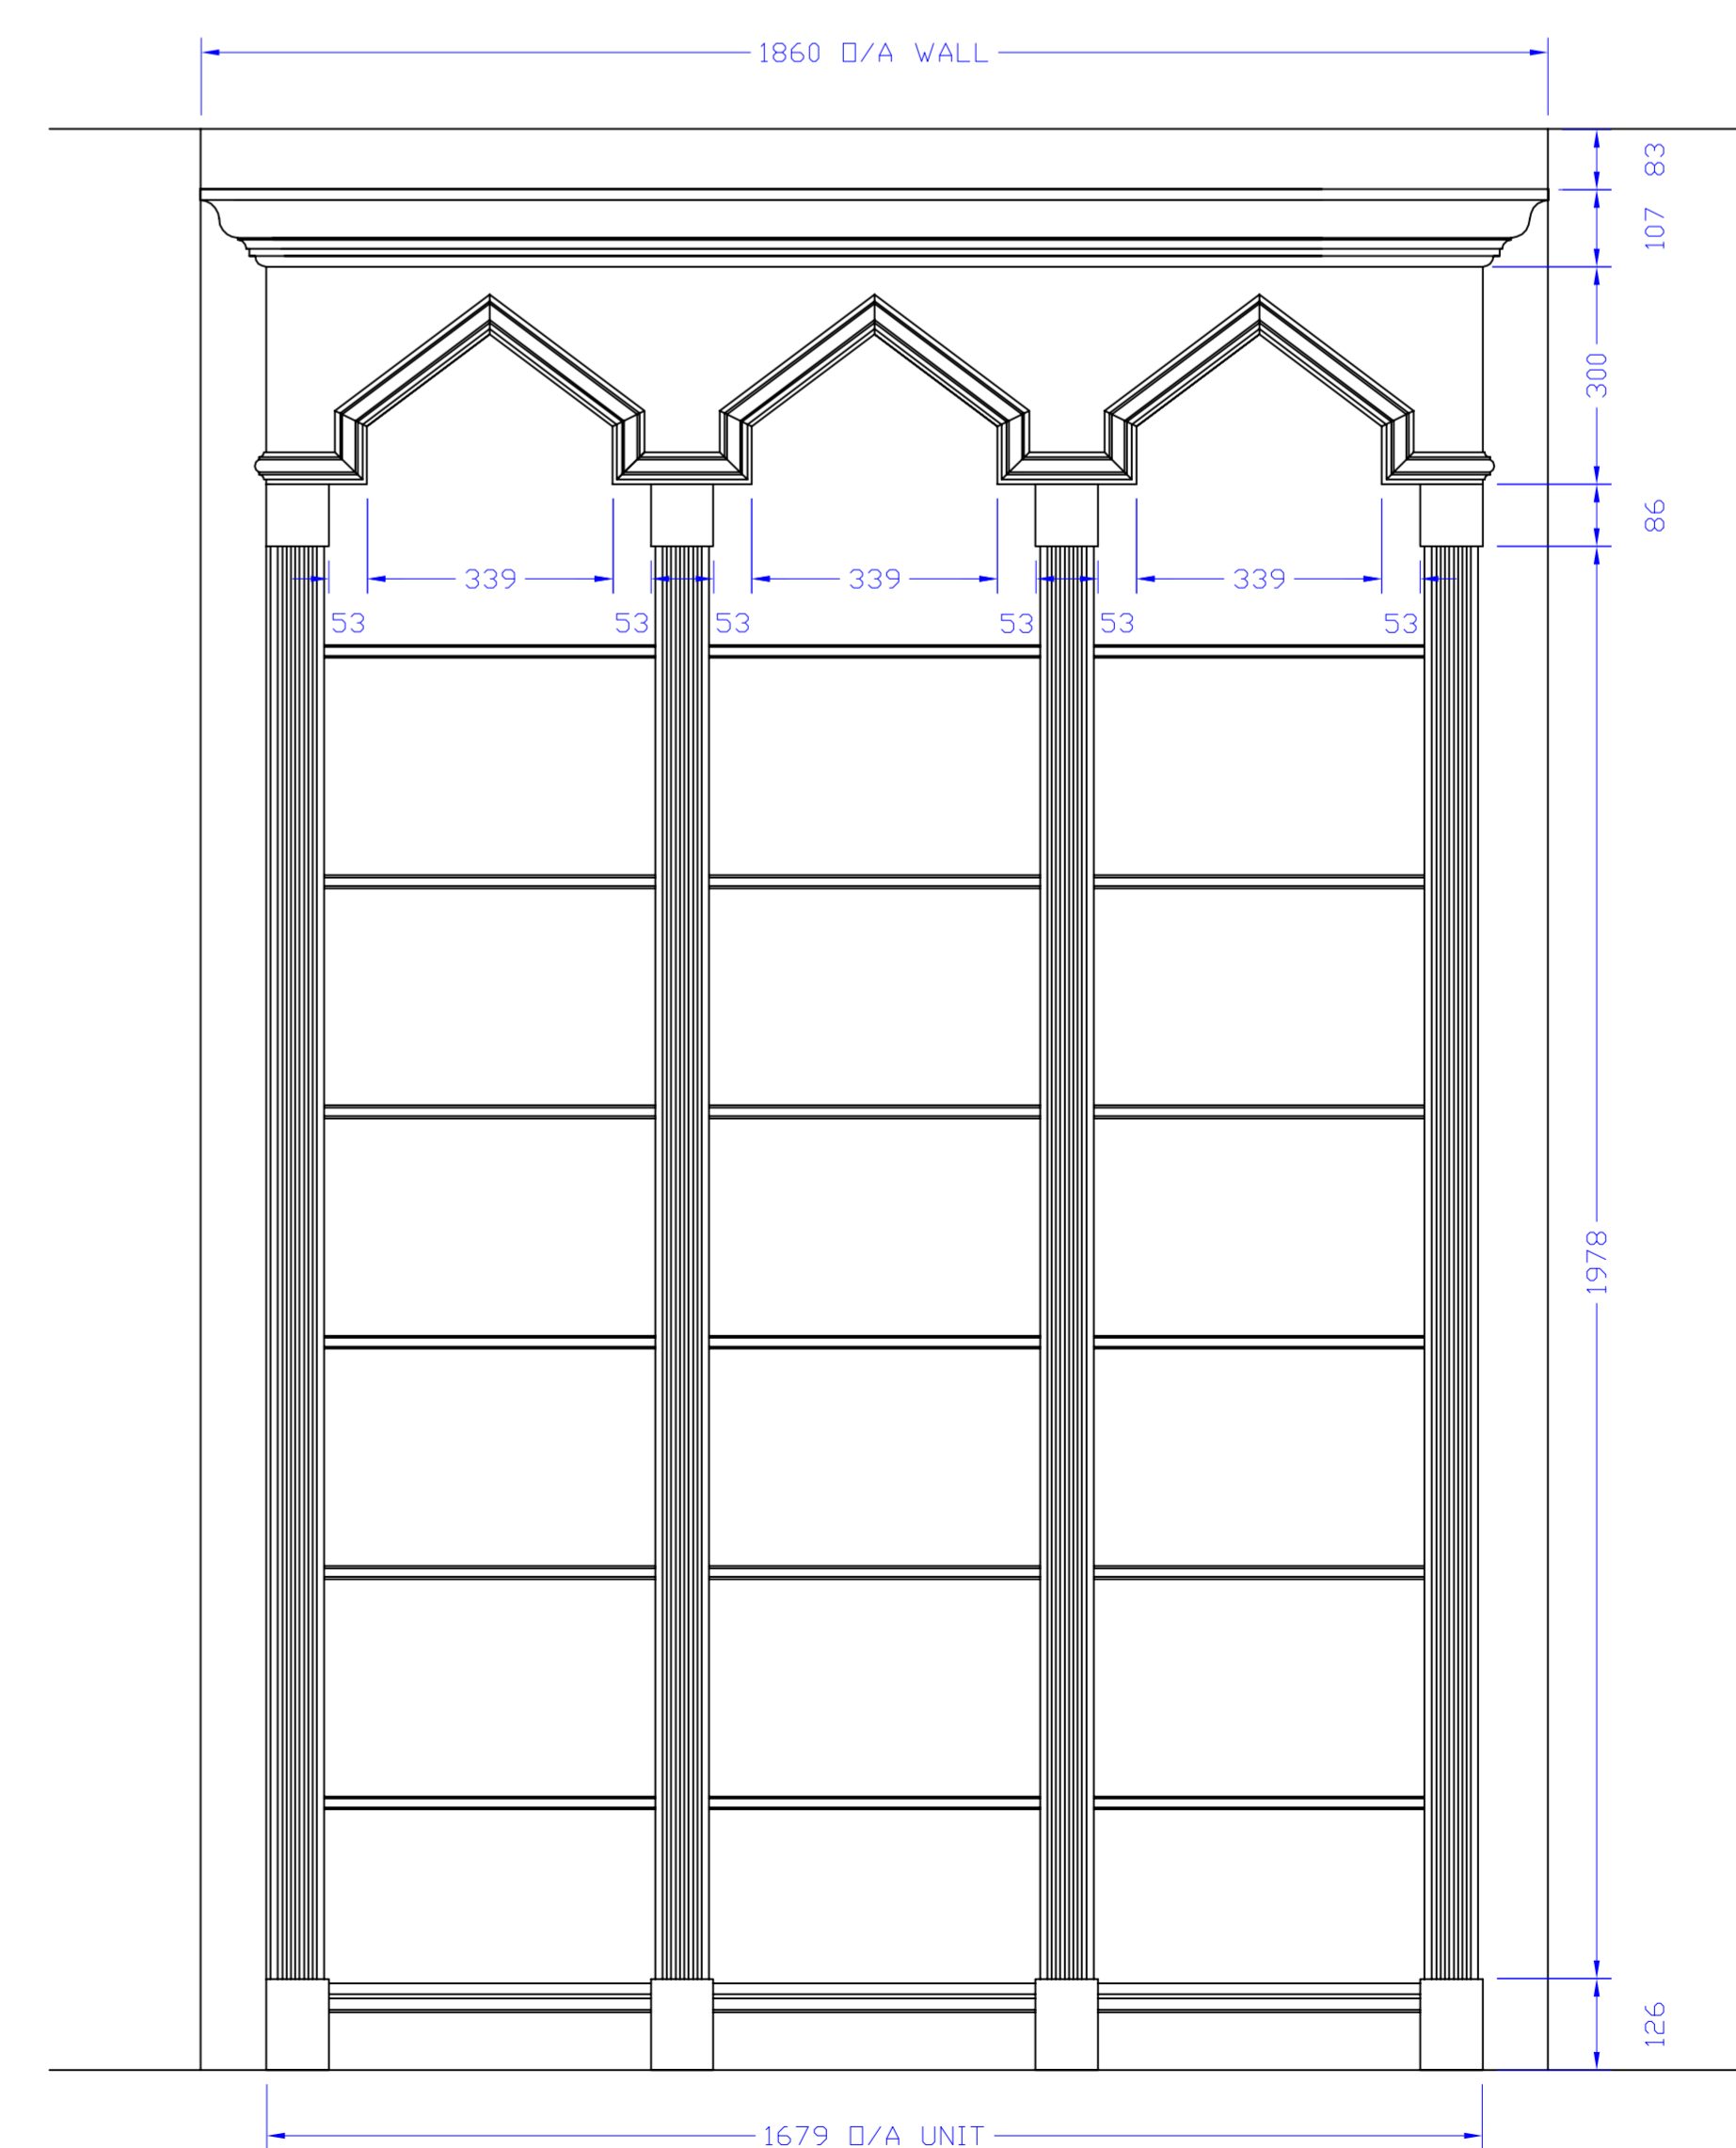

ELEVATION OF SHOE UNIT

NOTES:-

DO NOT SCALE FROM THIS DRAWING.

REVISIONS

Location of file: E:\WorkDrawings\Little Cherubs

SETTING OUT Ltd
 KOOKABURRA
 STOKES ROAD
 TORQUAY, DEVON
 TQ1 4TN
 Tel: 01803 323479
 e-mail: sales@settingoutlimited.co.uk

CONTRACT
 LITTLE CHERUBS

DRAWING No.	Rev.	SCALE	DRAWN	M. WYATT
L-C-06	A	1:10 ON A4 PAPER	DATE	04/12/05

DRAWING TITLE
 1st FLOOR ELEVATIONS

DRAWING CHECKED BY

THIS DRAWING IS COPYRIGHT ©